
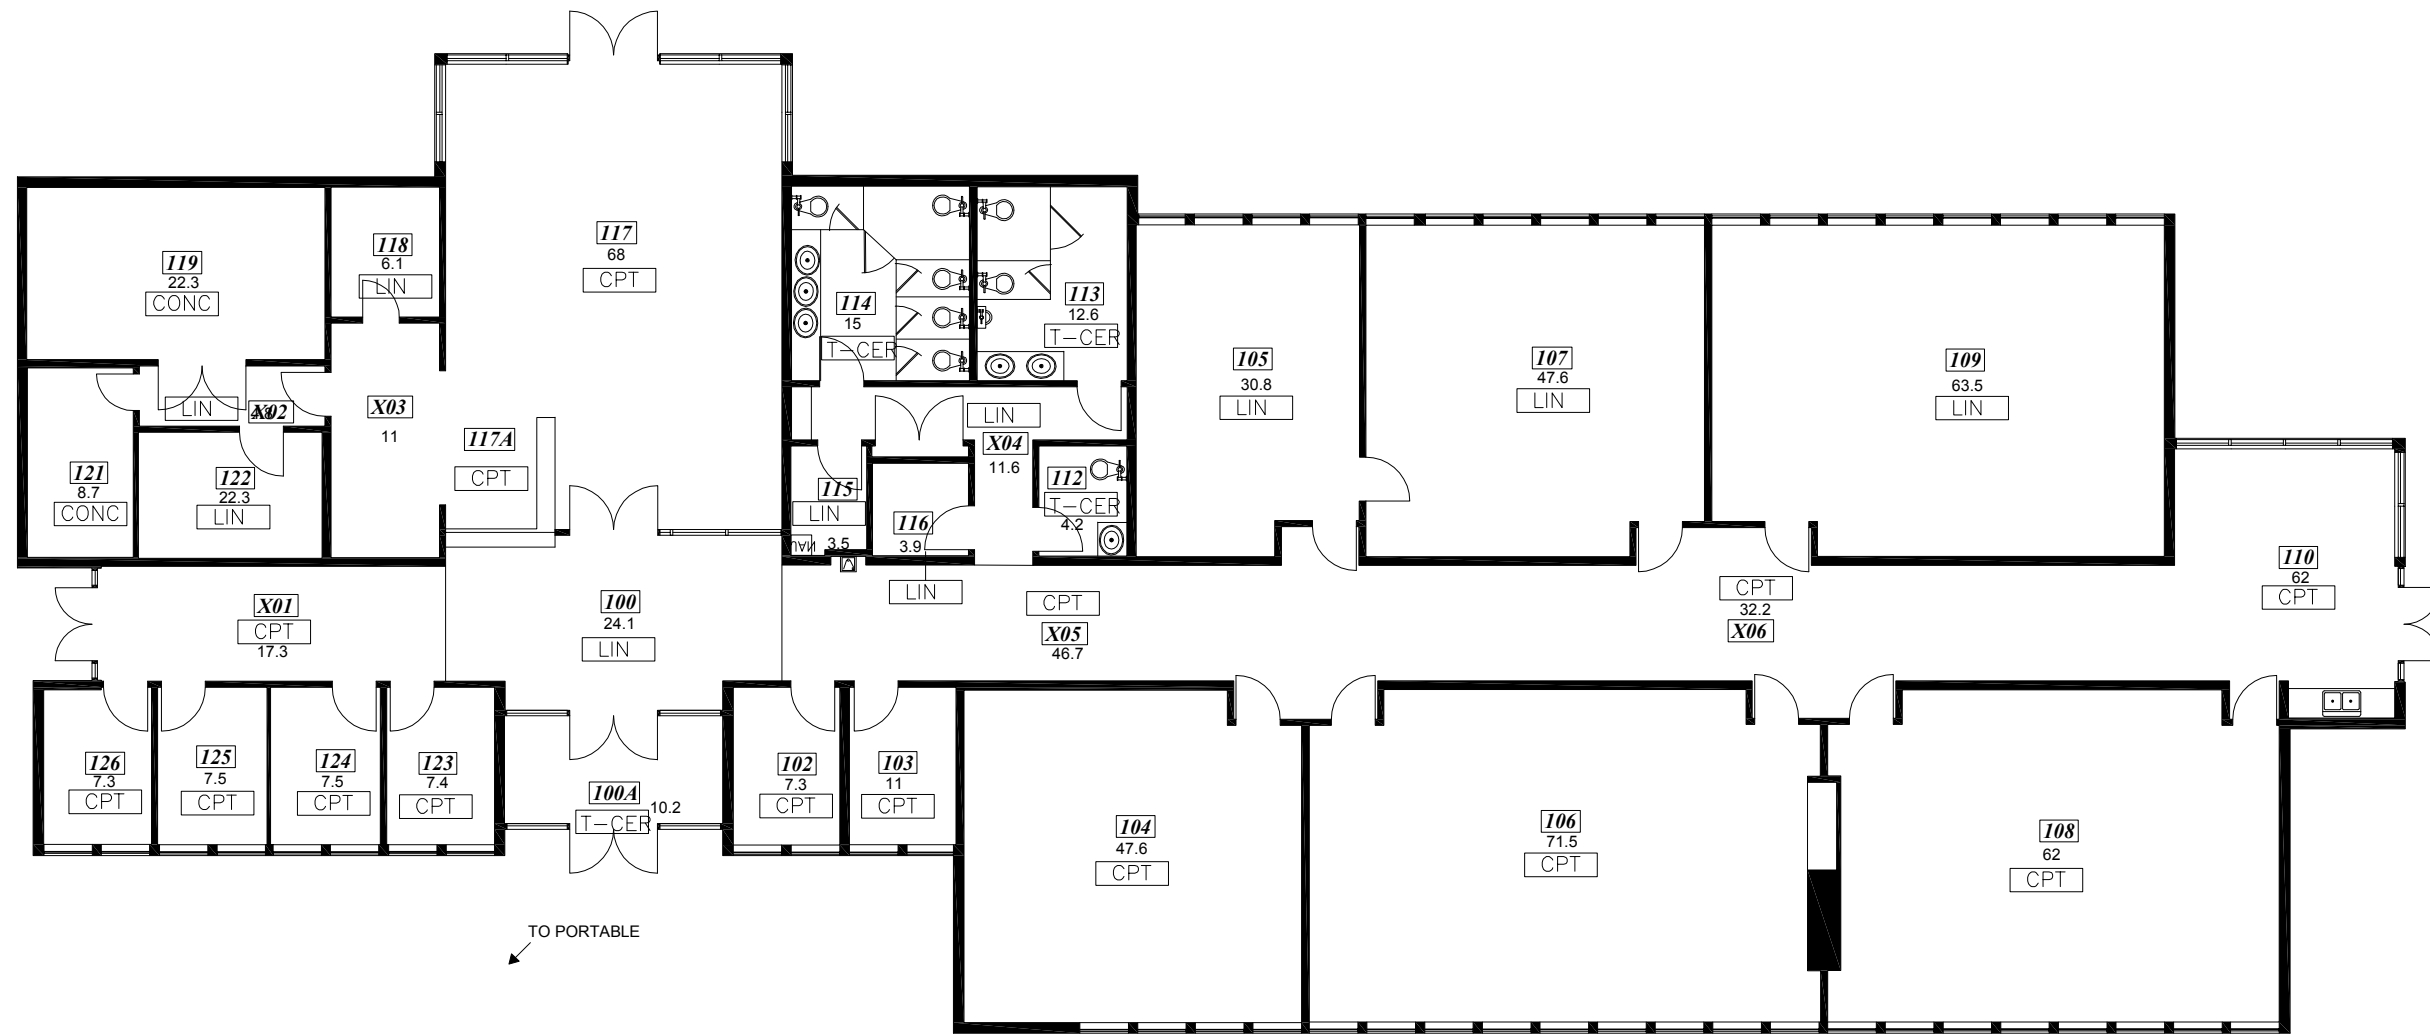


ROOM AREAS

*Gross Building Area: 772 Sq.M.
(All room areas shown in Sq.M.)*

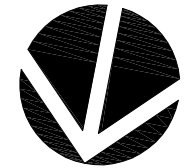

FLOOR COVERINGS LEGEND

LIN	LINOLEUM
T-CER	TILE- CERAMIC
CPT	CARPET
CONC	CONCRETE

Survey Accuracy: +/- 0.08 %

CARSON PLACE

