
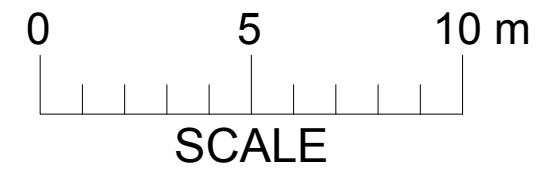


**ARBUTUS BUILDING  
GROUND FLOOR**

(As Measured: June 2004)  
(Last Updated: June 2006)

*Gross Building Area: 1369 Sq.M.  
Parking Area: 263 Sq.M.  
(All room areas shown in Sq.M.)*

**ROOM AREAS**

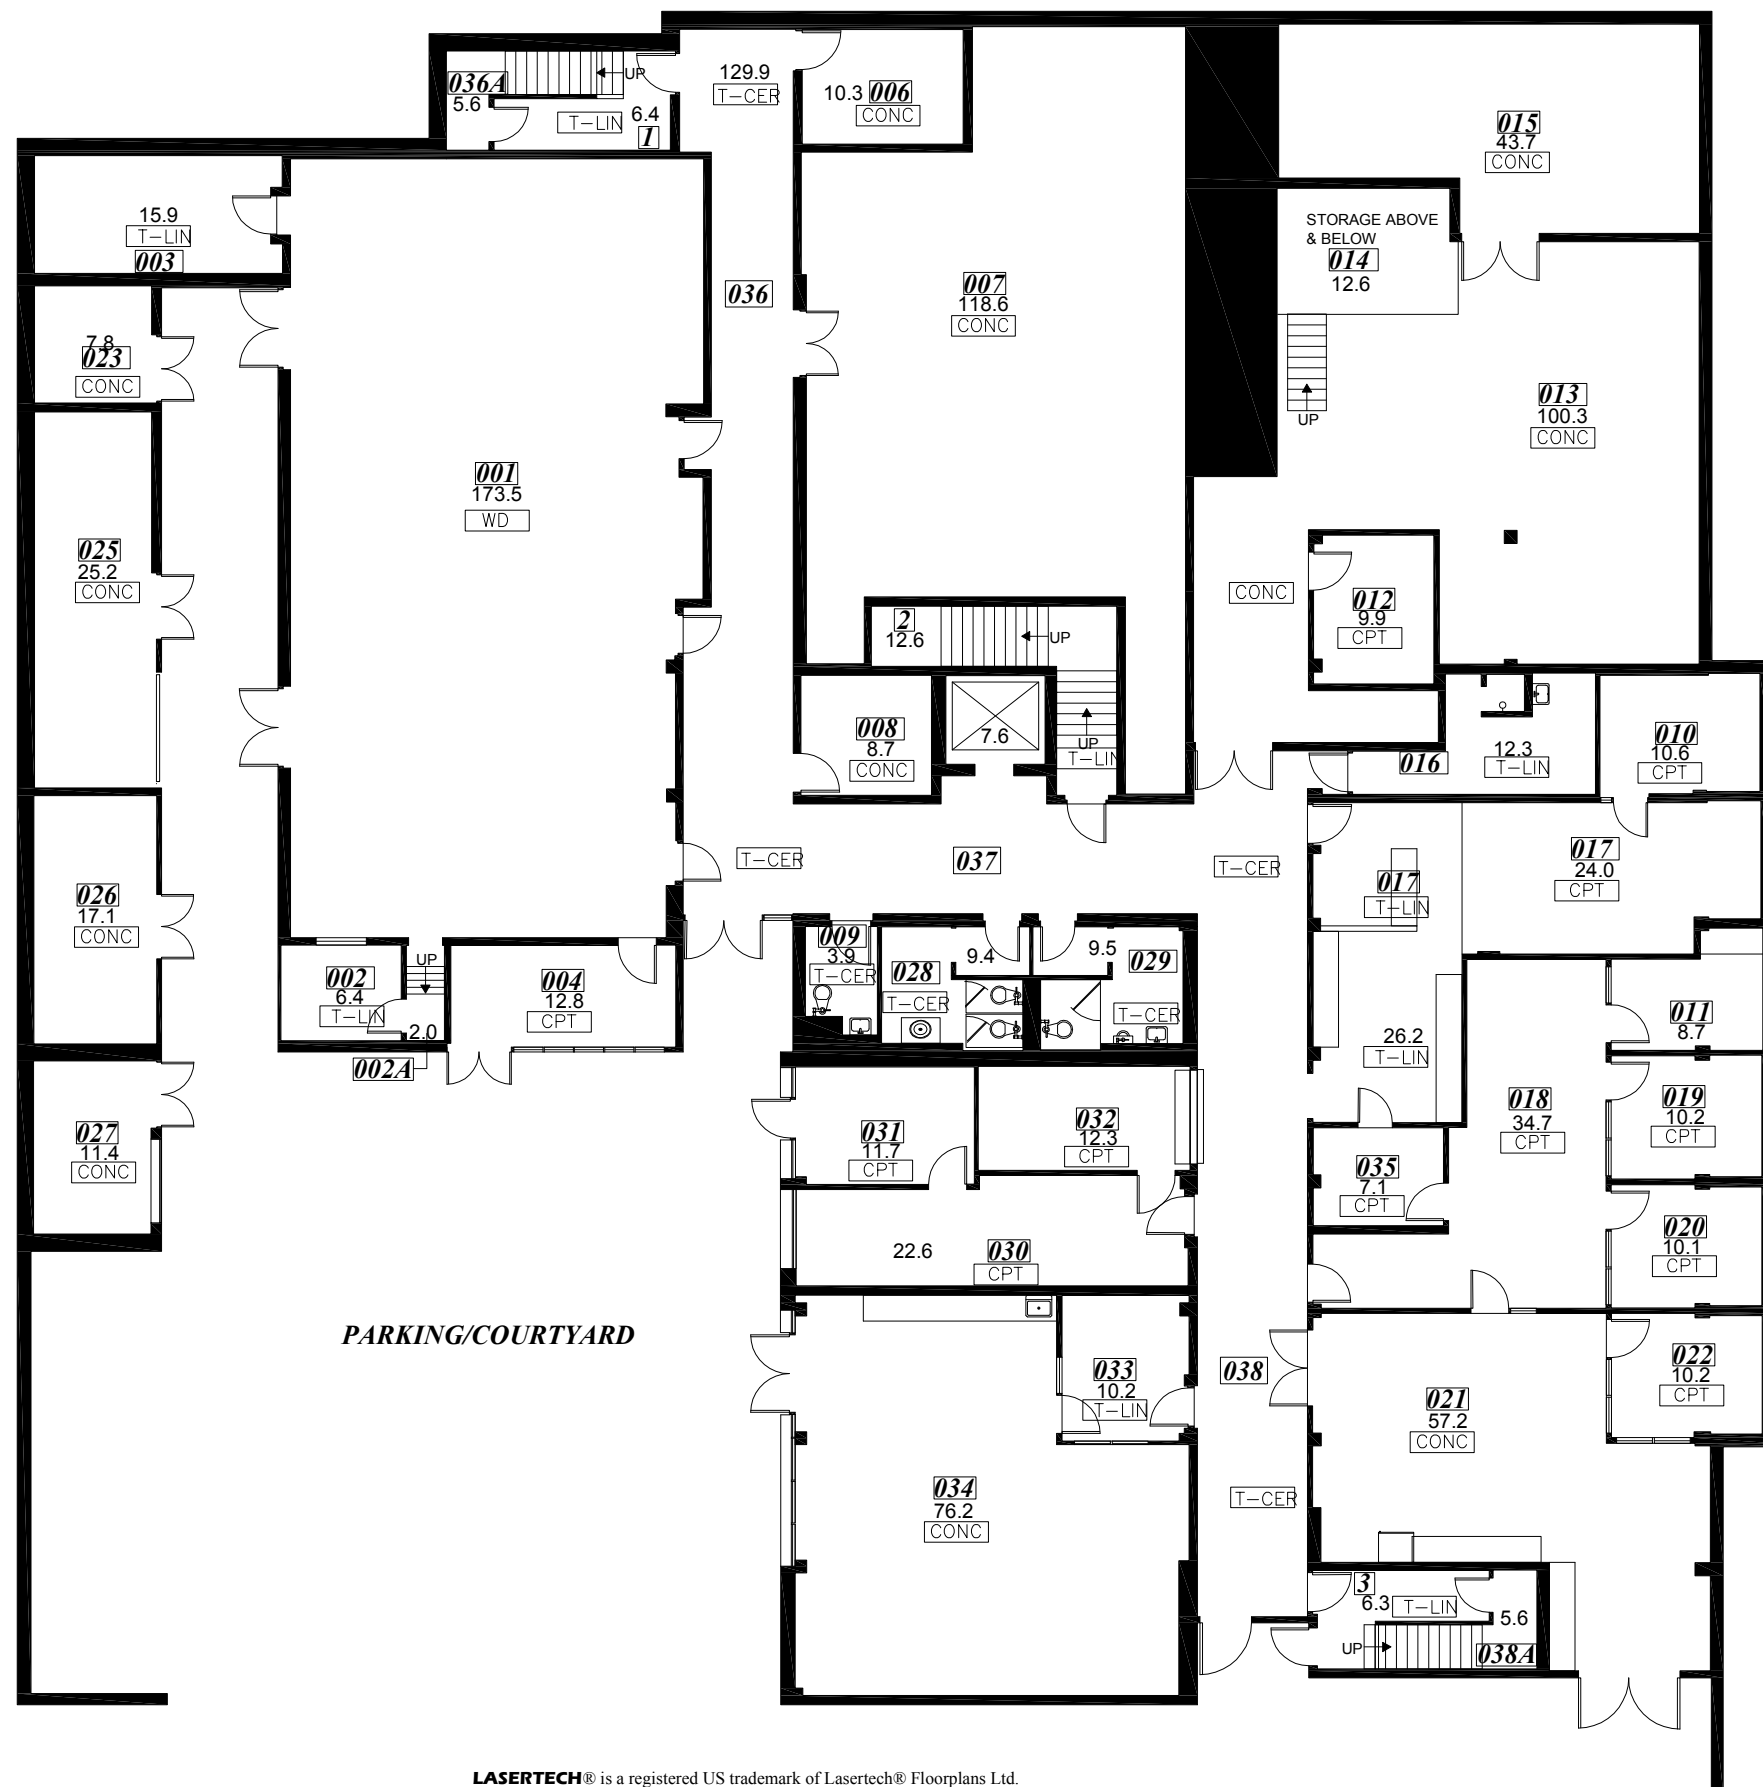

**FLOOR COVERINGS LEGEND**

T-LIN	TILE- LINOLEUM
T-CER	TILE- CERAMIC
CPT	CARPET
WD	WOOD
CONC	CONCRETE

Survey Accuracy: +/- 0.27 %

