


**ARBUTUS BUILDING  
MAIN FLOOR**

(As Measured: June 2004)  
(Last Updated: June 2006)


*Gross Building Area: 1002 Sq.M.  
(All room areas shown in Sq.M.)*

**ROOM AREAS**

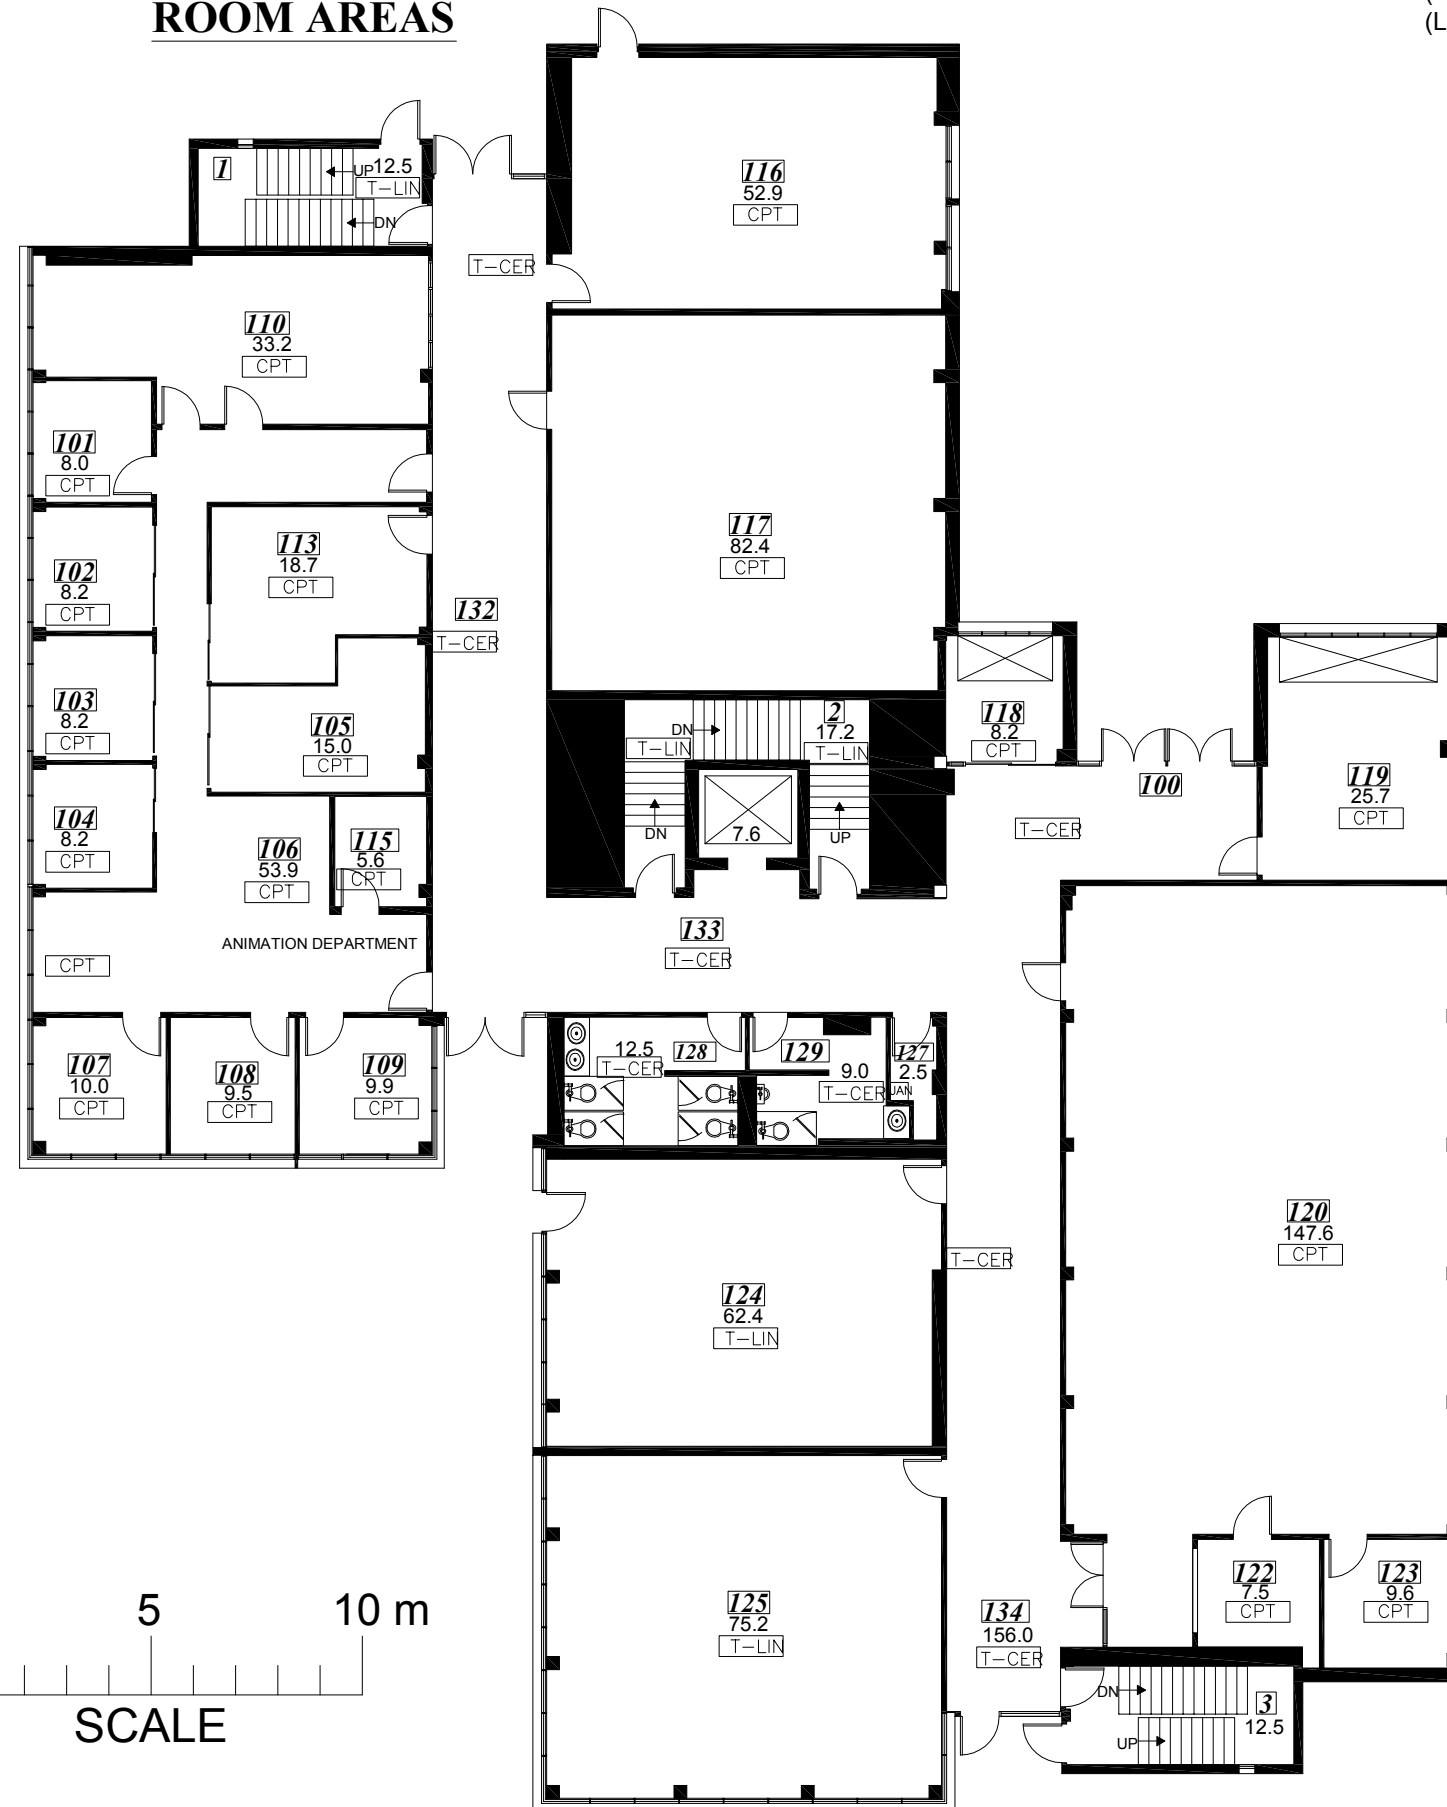

**FLOOR COVERINGS LEGEND**

T-LIN	TILE- LINOLEUM
T-CER	TILE- CERAMIC
CPT	CARPET

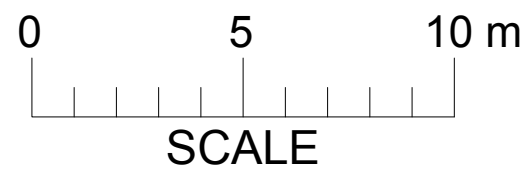

Survey Accuracy: +/- 0.23 %