


**ARBUTUS BUILDING
SECOND FLOOR**

(As Measured: June 2004)
(Last Updated: June 2006)


*Gross Building Area: 1,017 Sq.M.
(All room areas shown in Sq.M.)*

ROOM AREAS

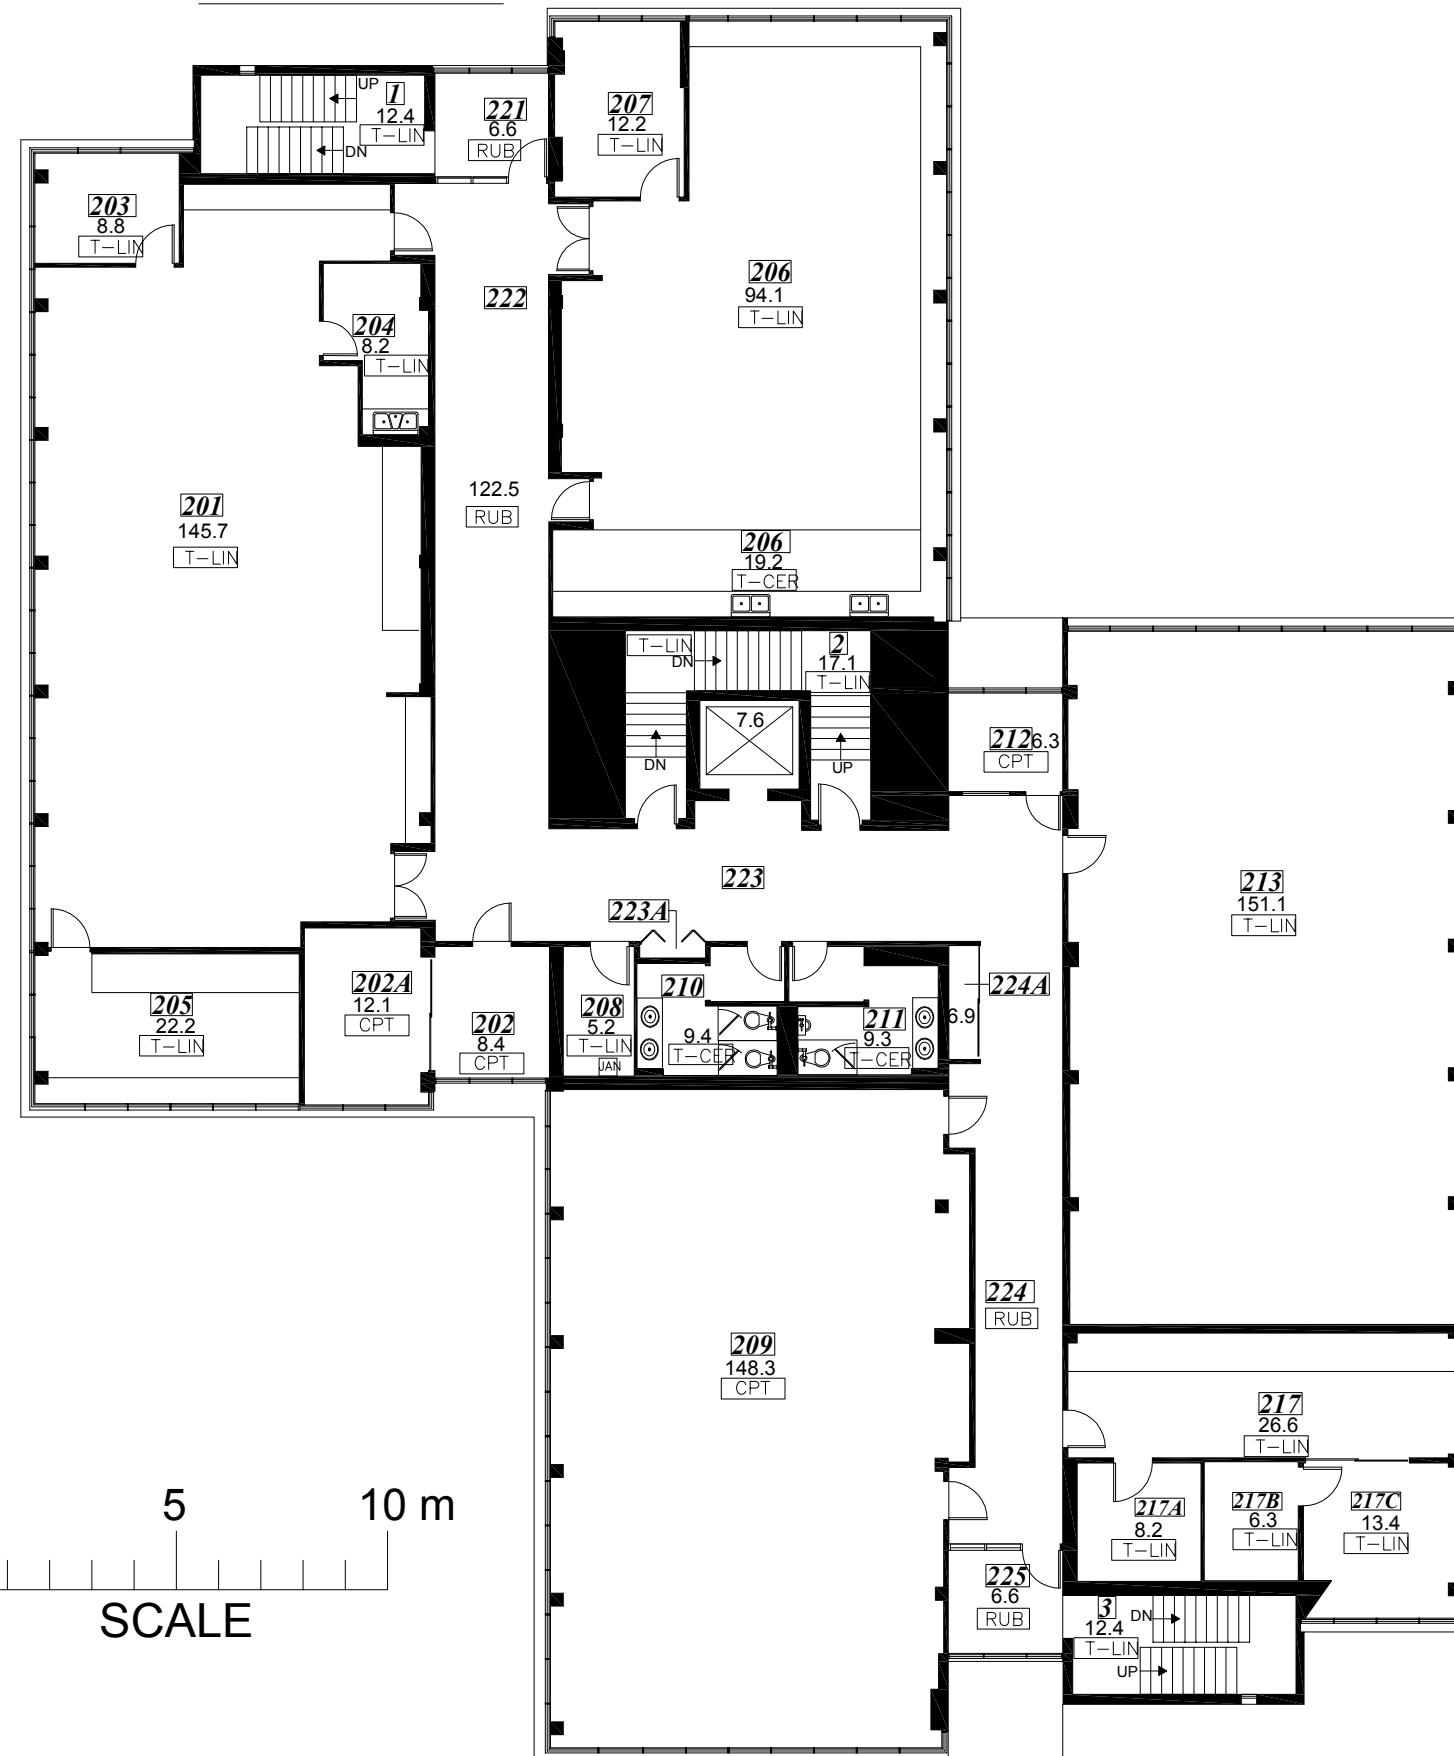

FLOOR COVERINGS LEGEND

T-LIN	TILE- LINOLEUM
T-CER	TILE- CERAMIC
CPT	CARPET
RUB	RUBBER

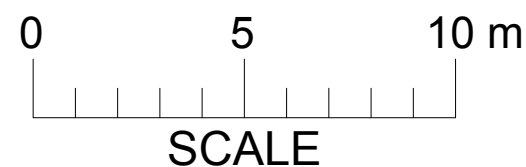

Survey Accuracy: +/- 0.20 %