


**ARBUTUS BUILDING
THIRD FLOOR**


(As Measured: June 2004)
(Last Updated: June 2006)

*Gross Building Area: 1,141 Sq.M.
(All room areas shown in Sq.M.)*

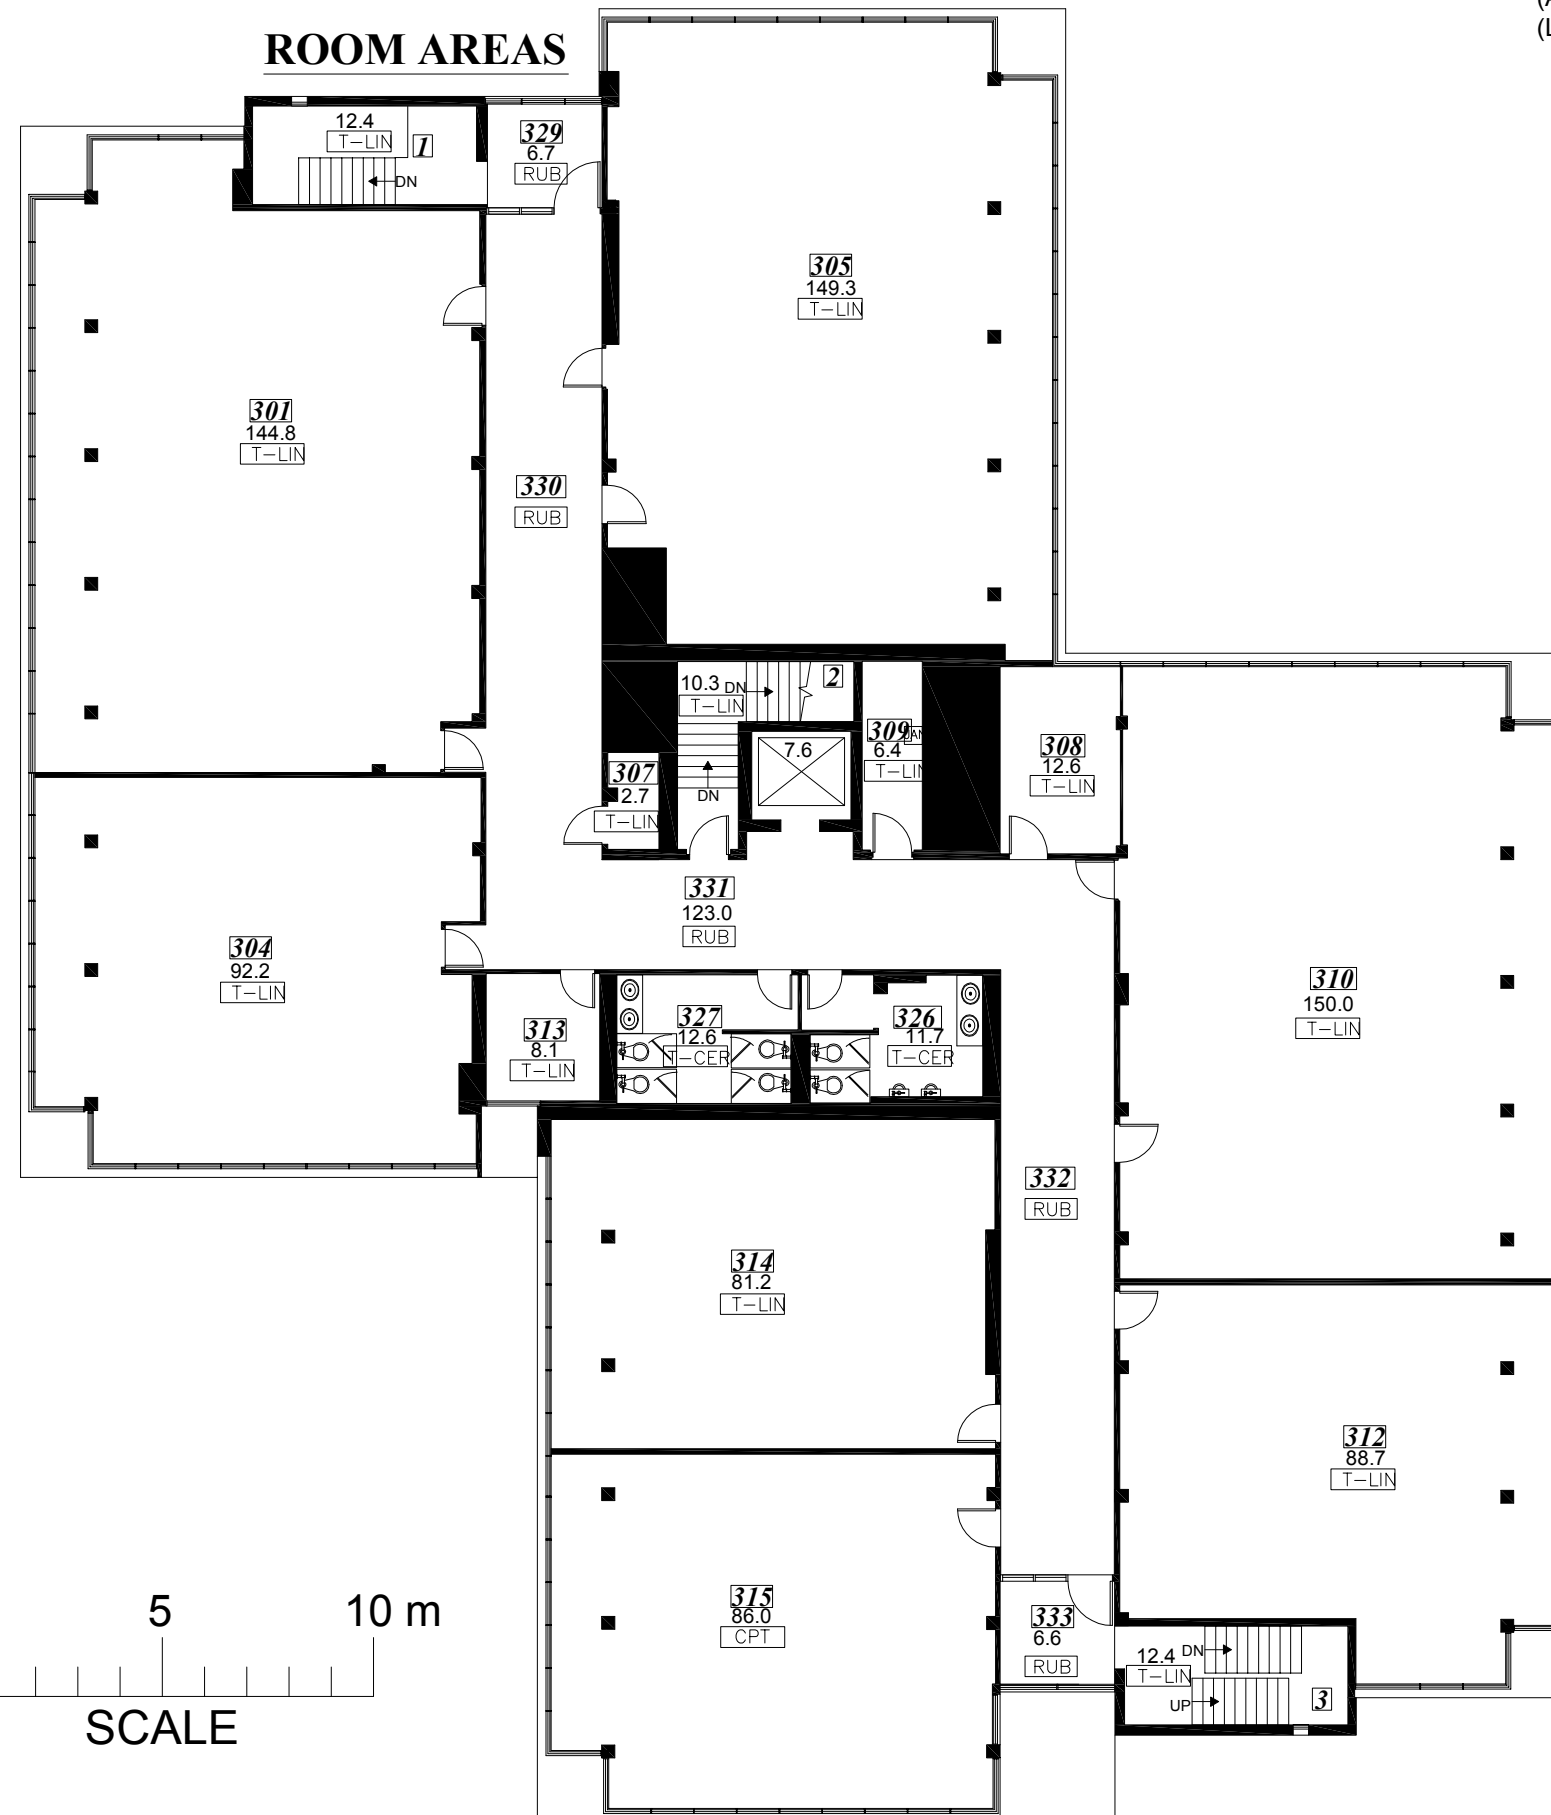

FLOOR COVERINGS LEGEND

T-LIN	TILE- LINOLEUM
T-CER	TILE- CERAMIC
CPT	CARPET
RUB	RUBBER

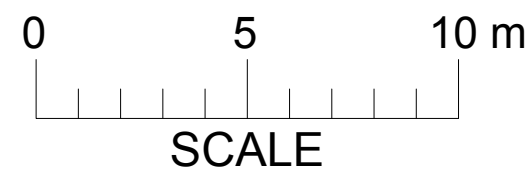

Survey Accuracy: +/- 0.22 %