


Gross Building Area: 3,563 Sq.M.  
Loading Dock: 244 Sq.M.  
(All room areas shown in Sq.M.)

**BIRCH BUILDING  
FIRST FLOOR**

**ROOM AREAS**

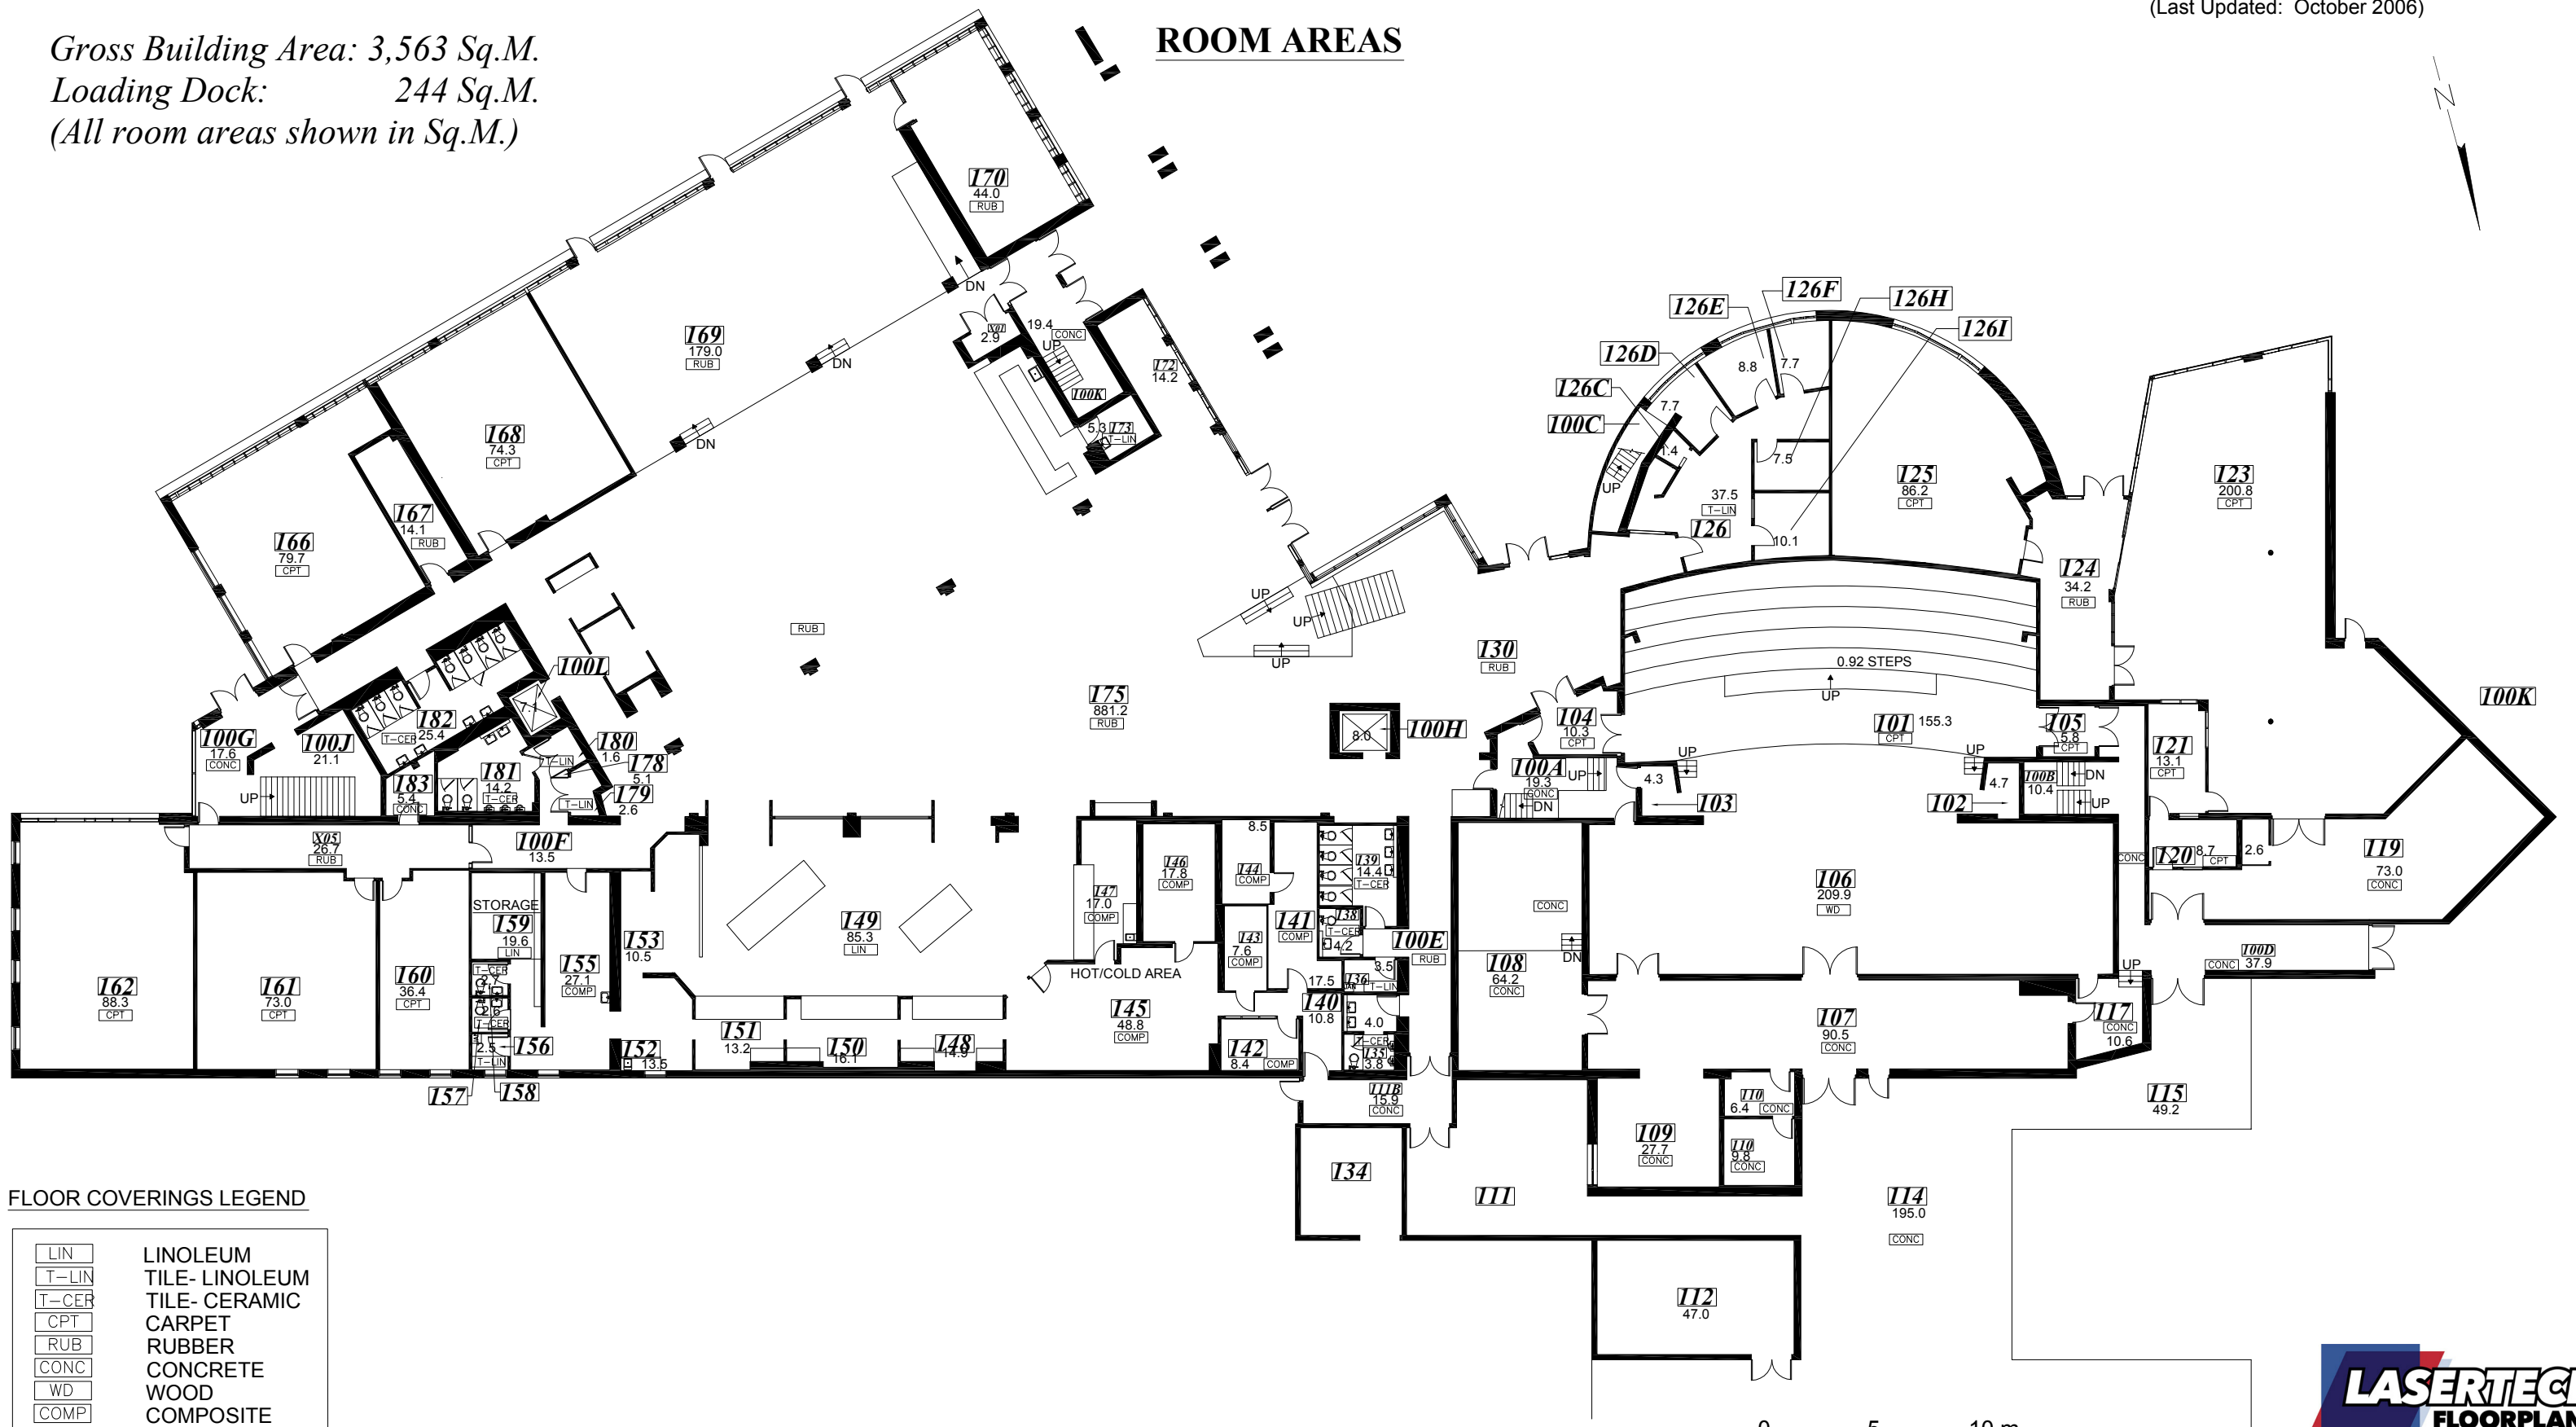

**FLOOR COVERINGS LEGEND**

LIN	LINOLEUM
T-LIN	TILE- LINOLEUM
T-CER	TILE- CERAMIC
CPT	CARPET
RUB	RUBBER
CONC	CONCRETE
WD	WOOD
COMP	COMPOSITE

Survey Accuracy: +/- 0.22 %

