



*Gross Building Area: 3,783 Sq.M.
(All room areas shown in Sq.M.)*

ROOM AREAS

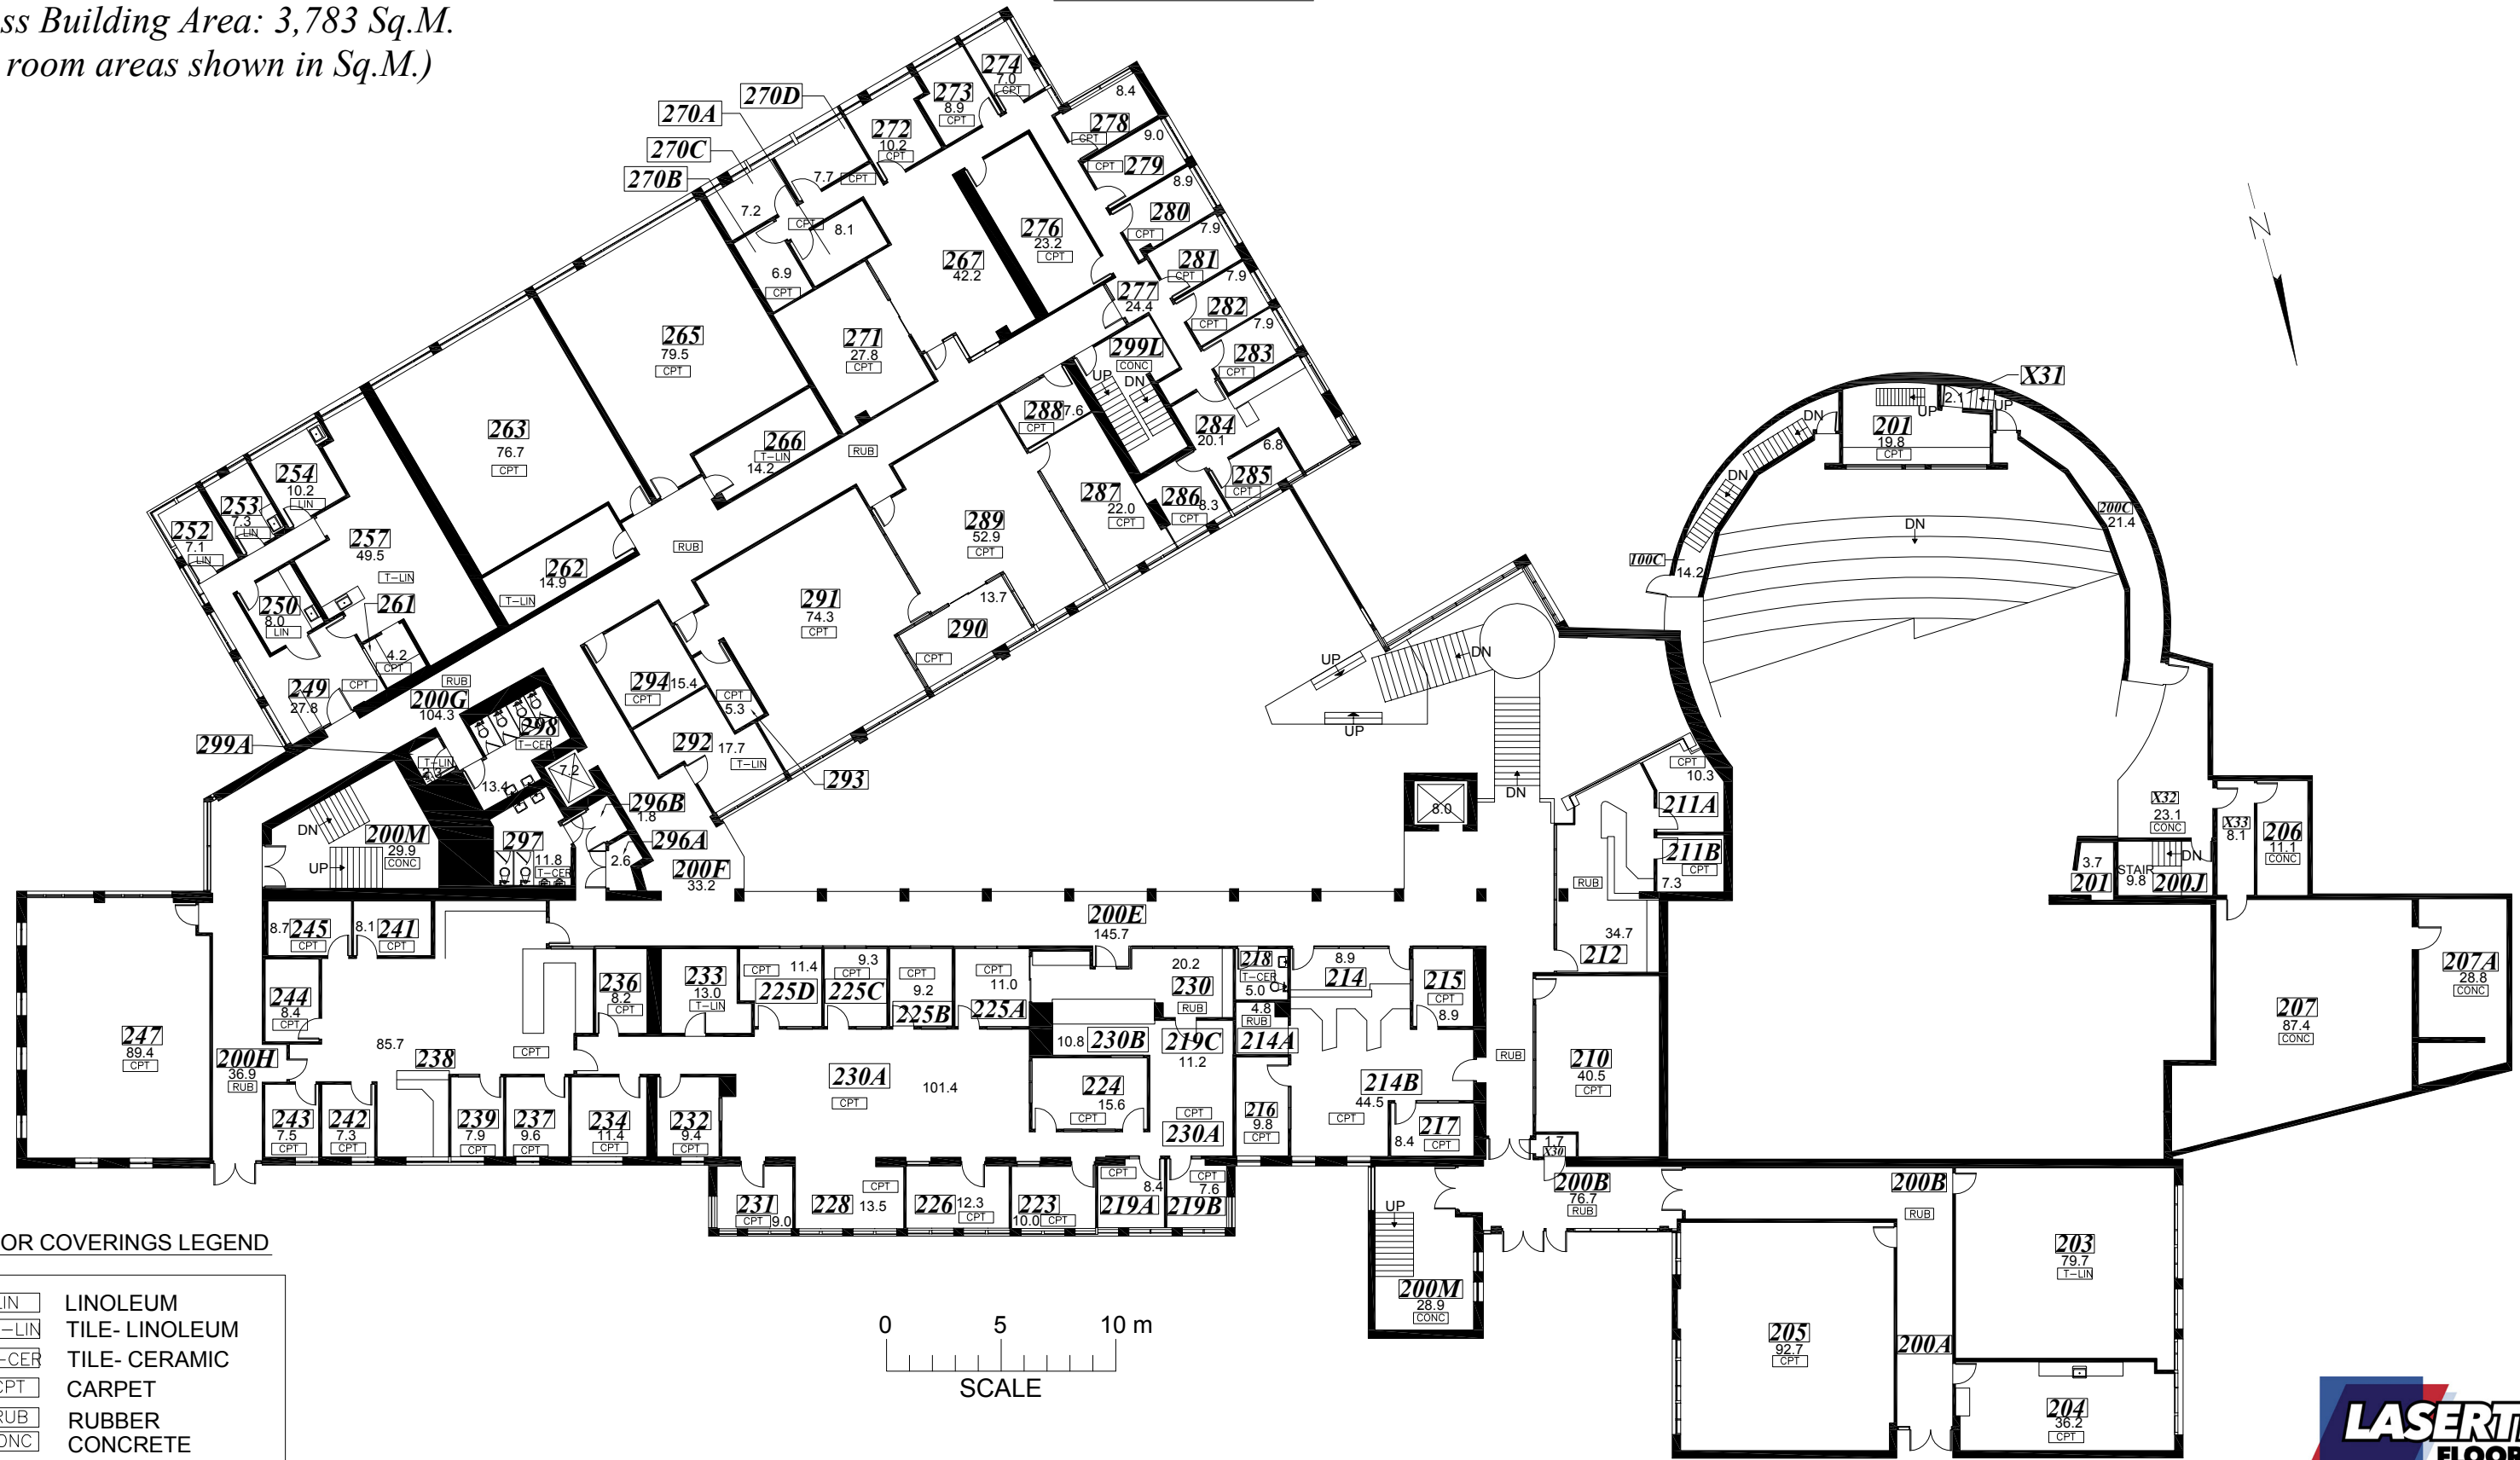

FLOOR COVERINGS LEGEND

LIN	LINOLEUM
T-LIN	TILE- LINOLEUM
T-CER	TILE- CERAMIC
CPT	CARPET
RUB	RUBBER
CONC	CONCRETE

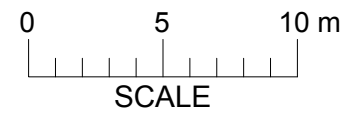

Survey Accuracy: +/- 0.24 %

