


Gross Building Area: 2,002 Sq.M.
(All room areas shown in Sq.M.)


**BIRCH BUILDING
THIRD FLOOR**

ROOM AREAS

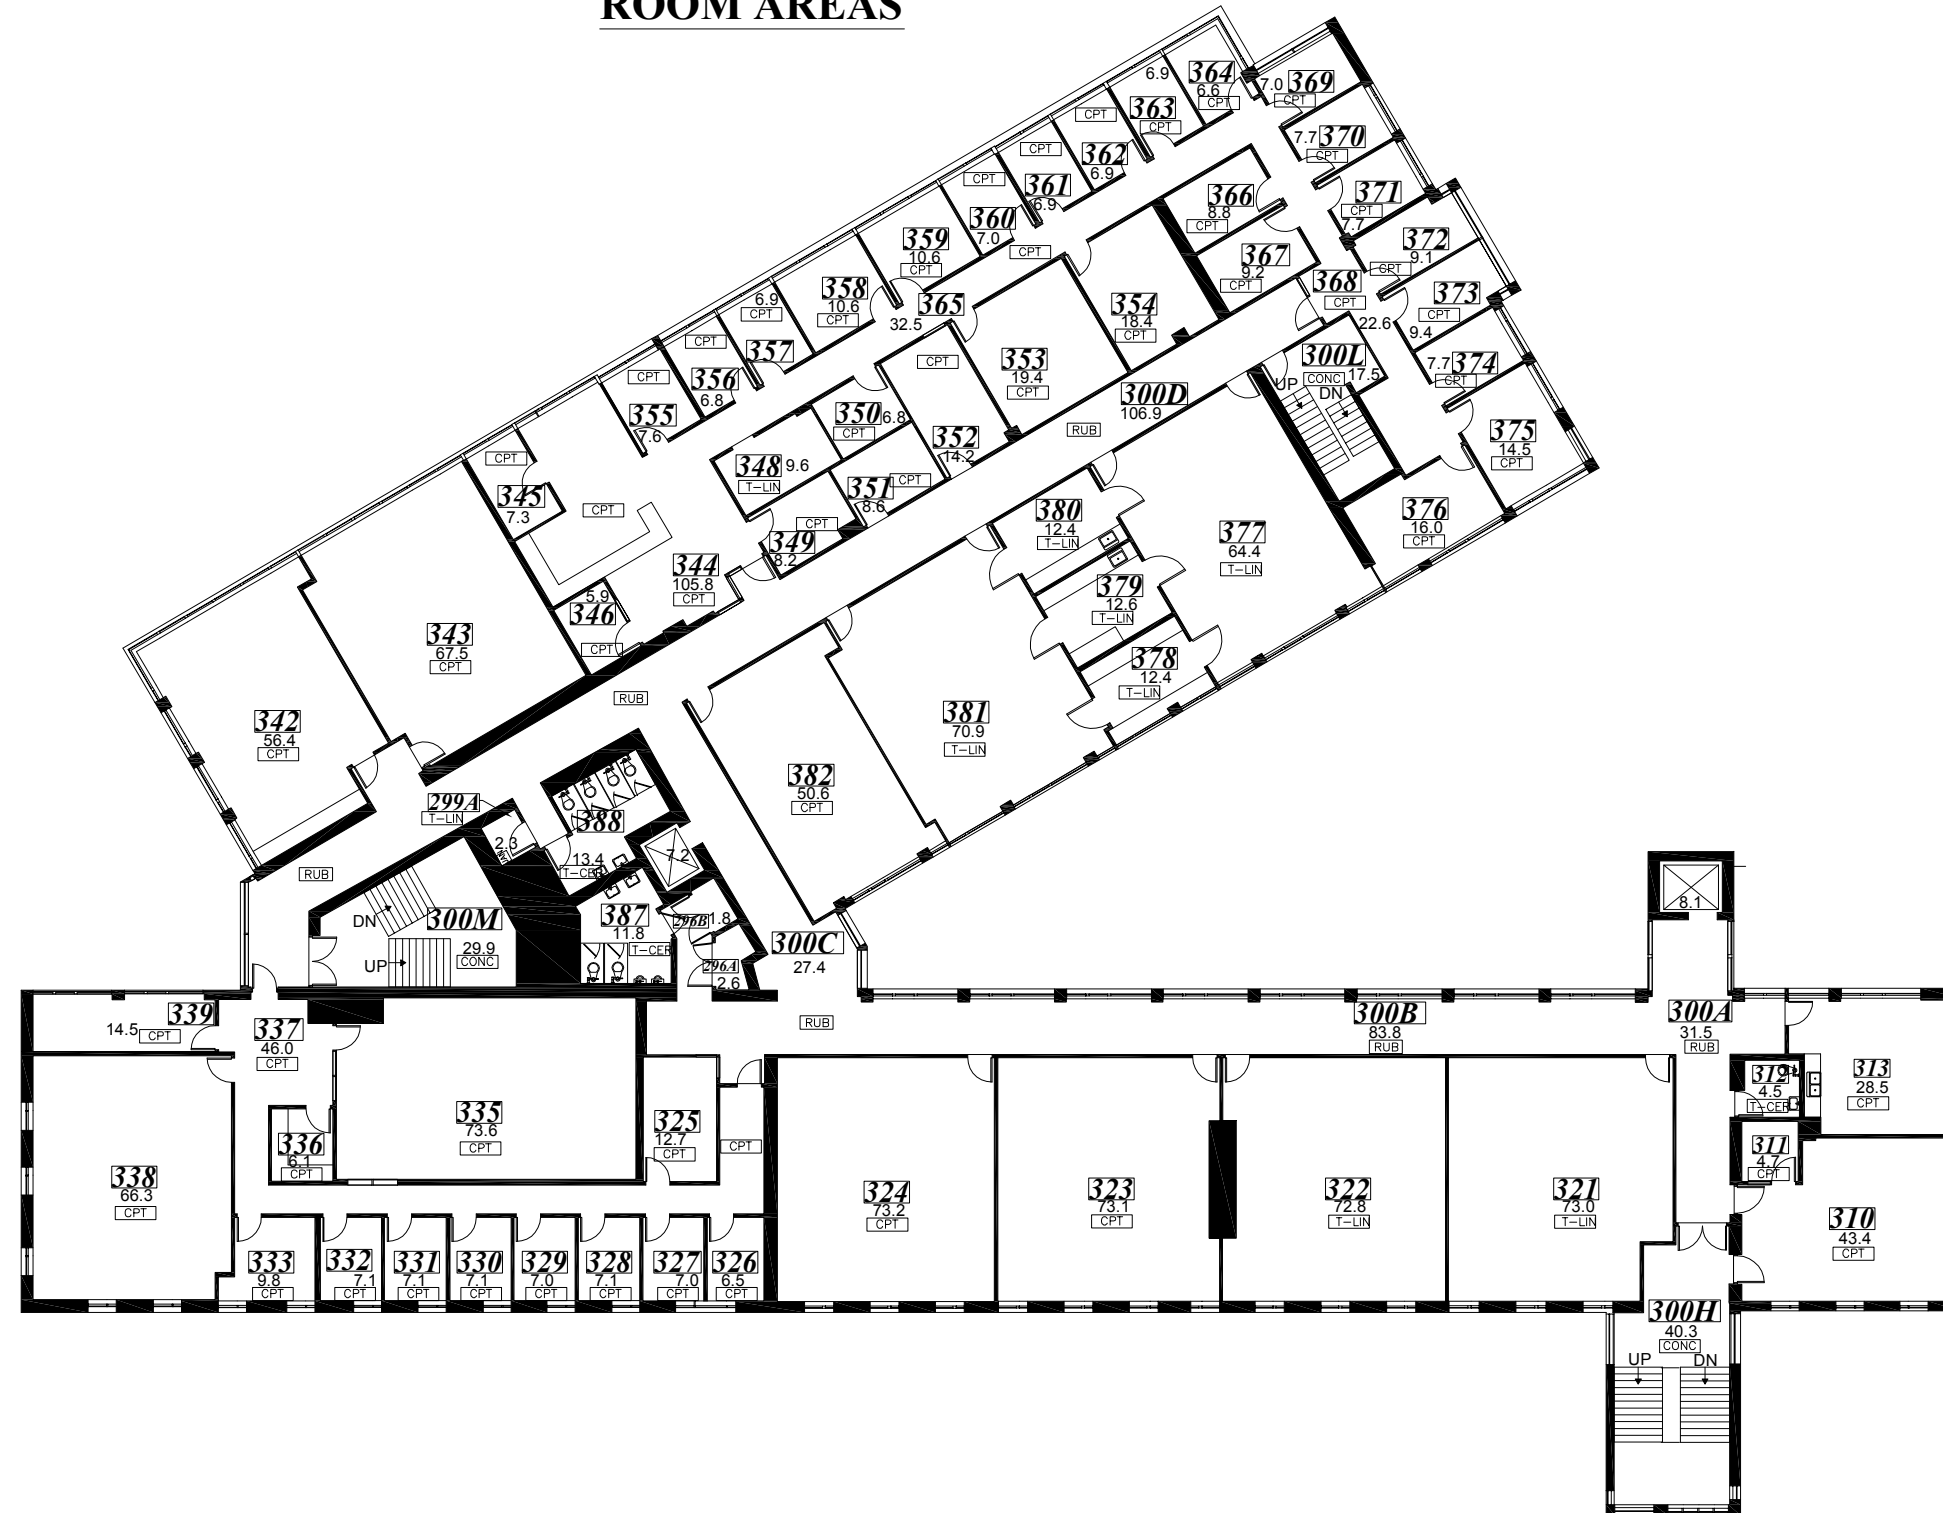

FLOOR COVERINGS LEGEND

T-LIN	TILE- LINOLEUM
T-CER	TILE- CERAMIC
CPT	CARPET
RUB	RUBBER
CONC	CONCRETE

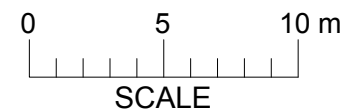

Survey Accuracy: +/- 0.22 %