


Gross Building Area: 1,446 Sq.M.  
(All room areas shown in Sq.M.)


**CEDAR BUILDING**  
**FIRST FLOOR**

ROOM AREAS

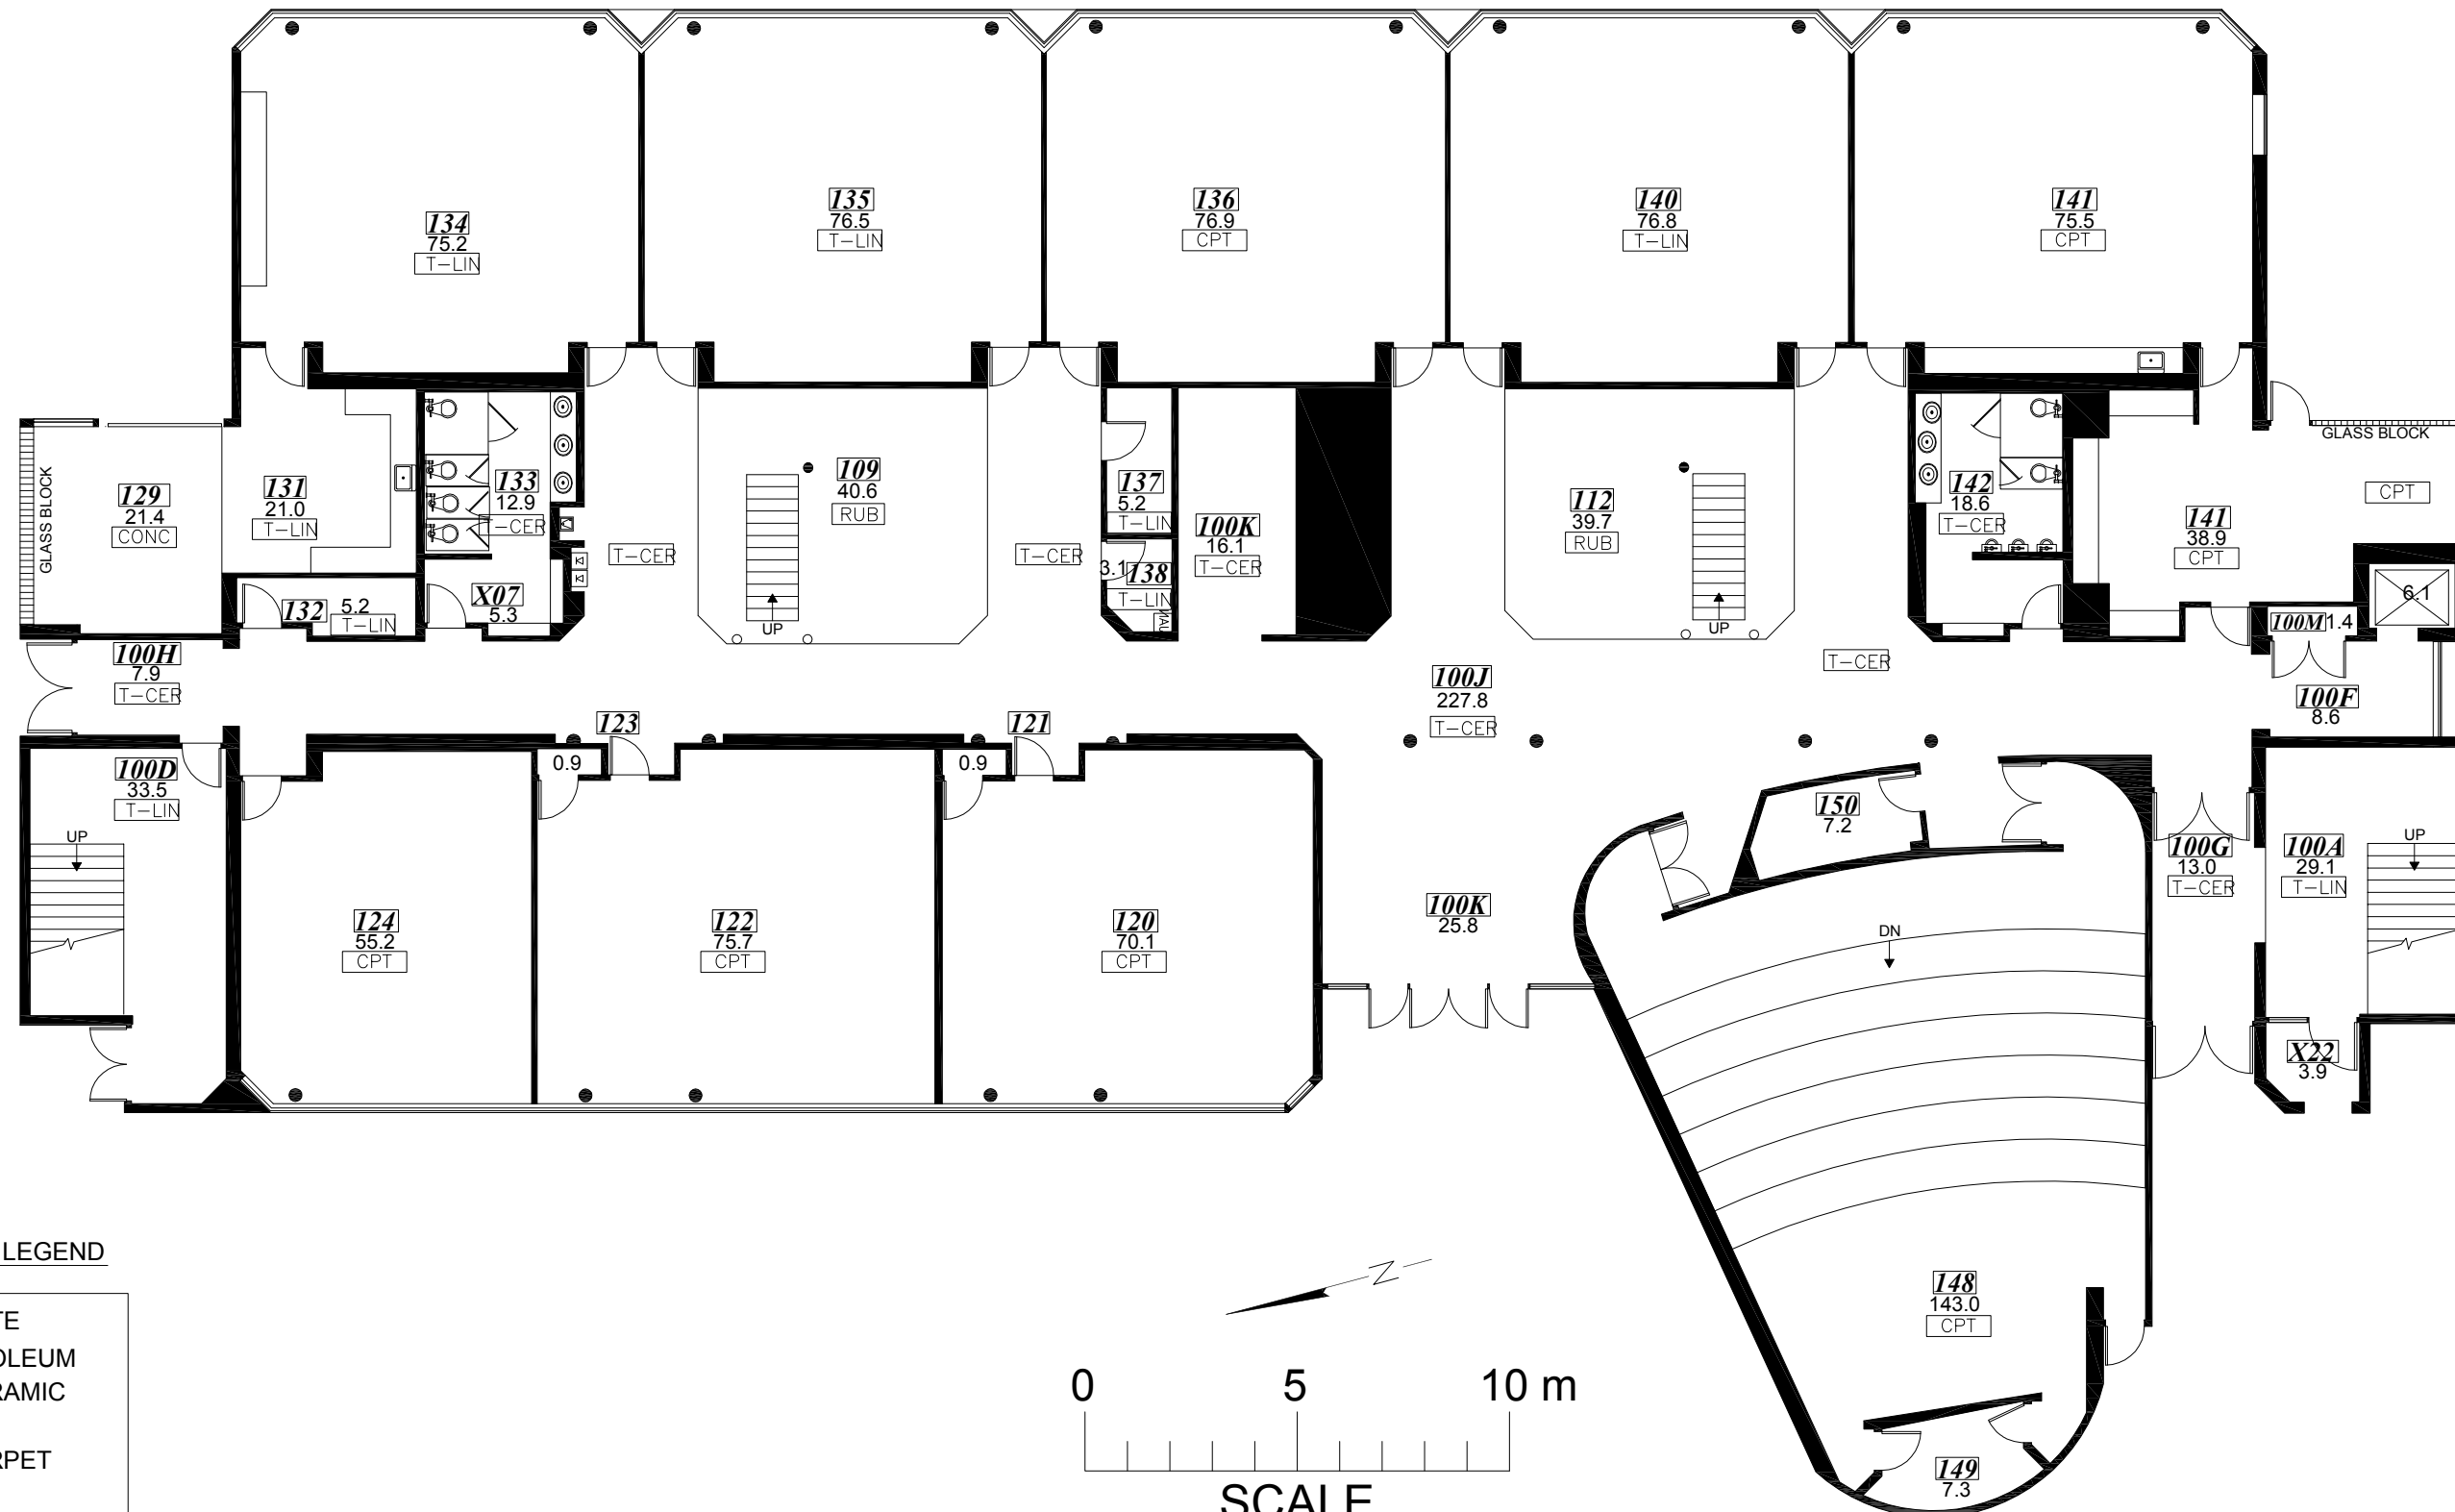

FLOOR COVERINGS LEGEND

CONC	CONCRETE
T-LIN	TILE- LINOLEUM
T-CER	TILE- CERAMIC
CPT	CARPET
T-CPT	TILE- CARPET
RUB	RUBBER

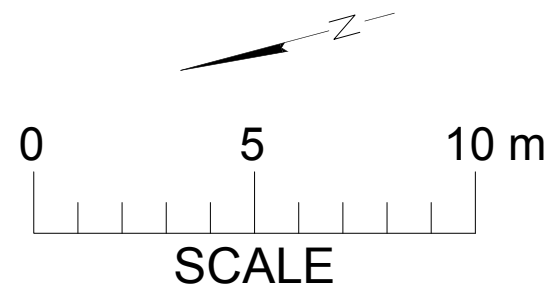

Survey Accuracy: +/- 0.17 %