


*Gross Building Area: 1,413 Sq.M.  
(All room areas shown in Sq.M.)*

**CEDAR BUILDING  
SECOND FLOOR**

**ROOM AREAS**

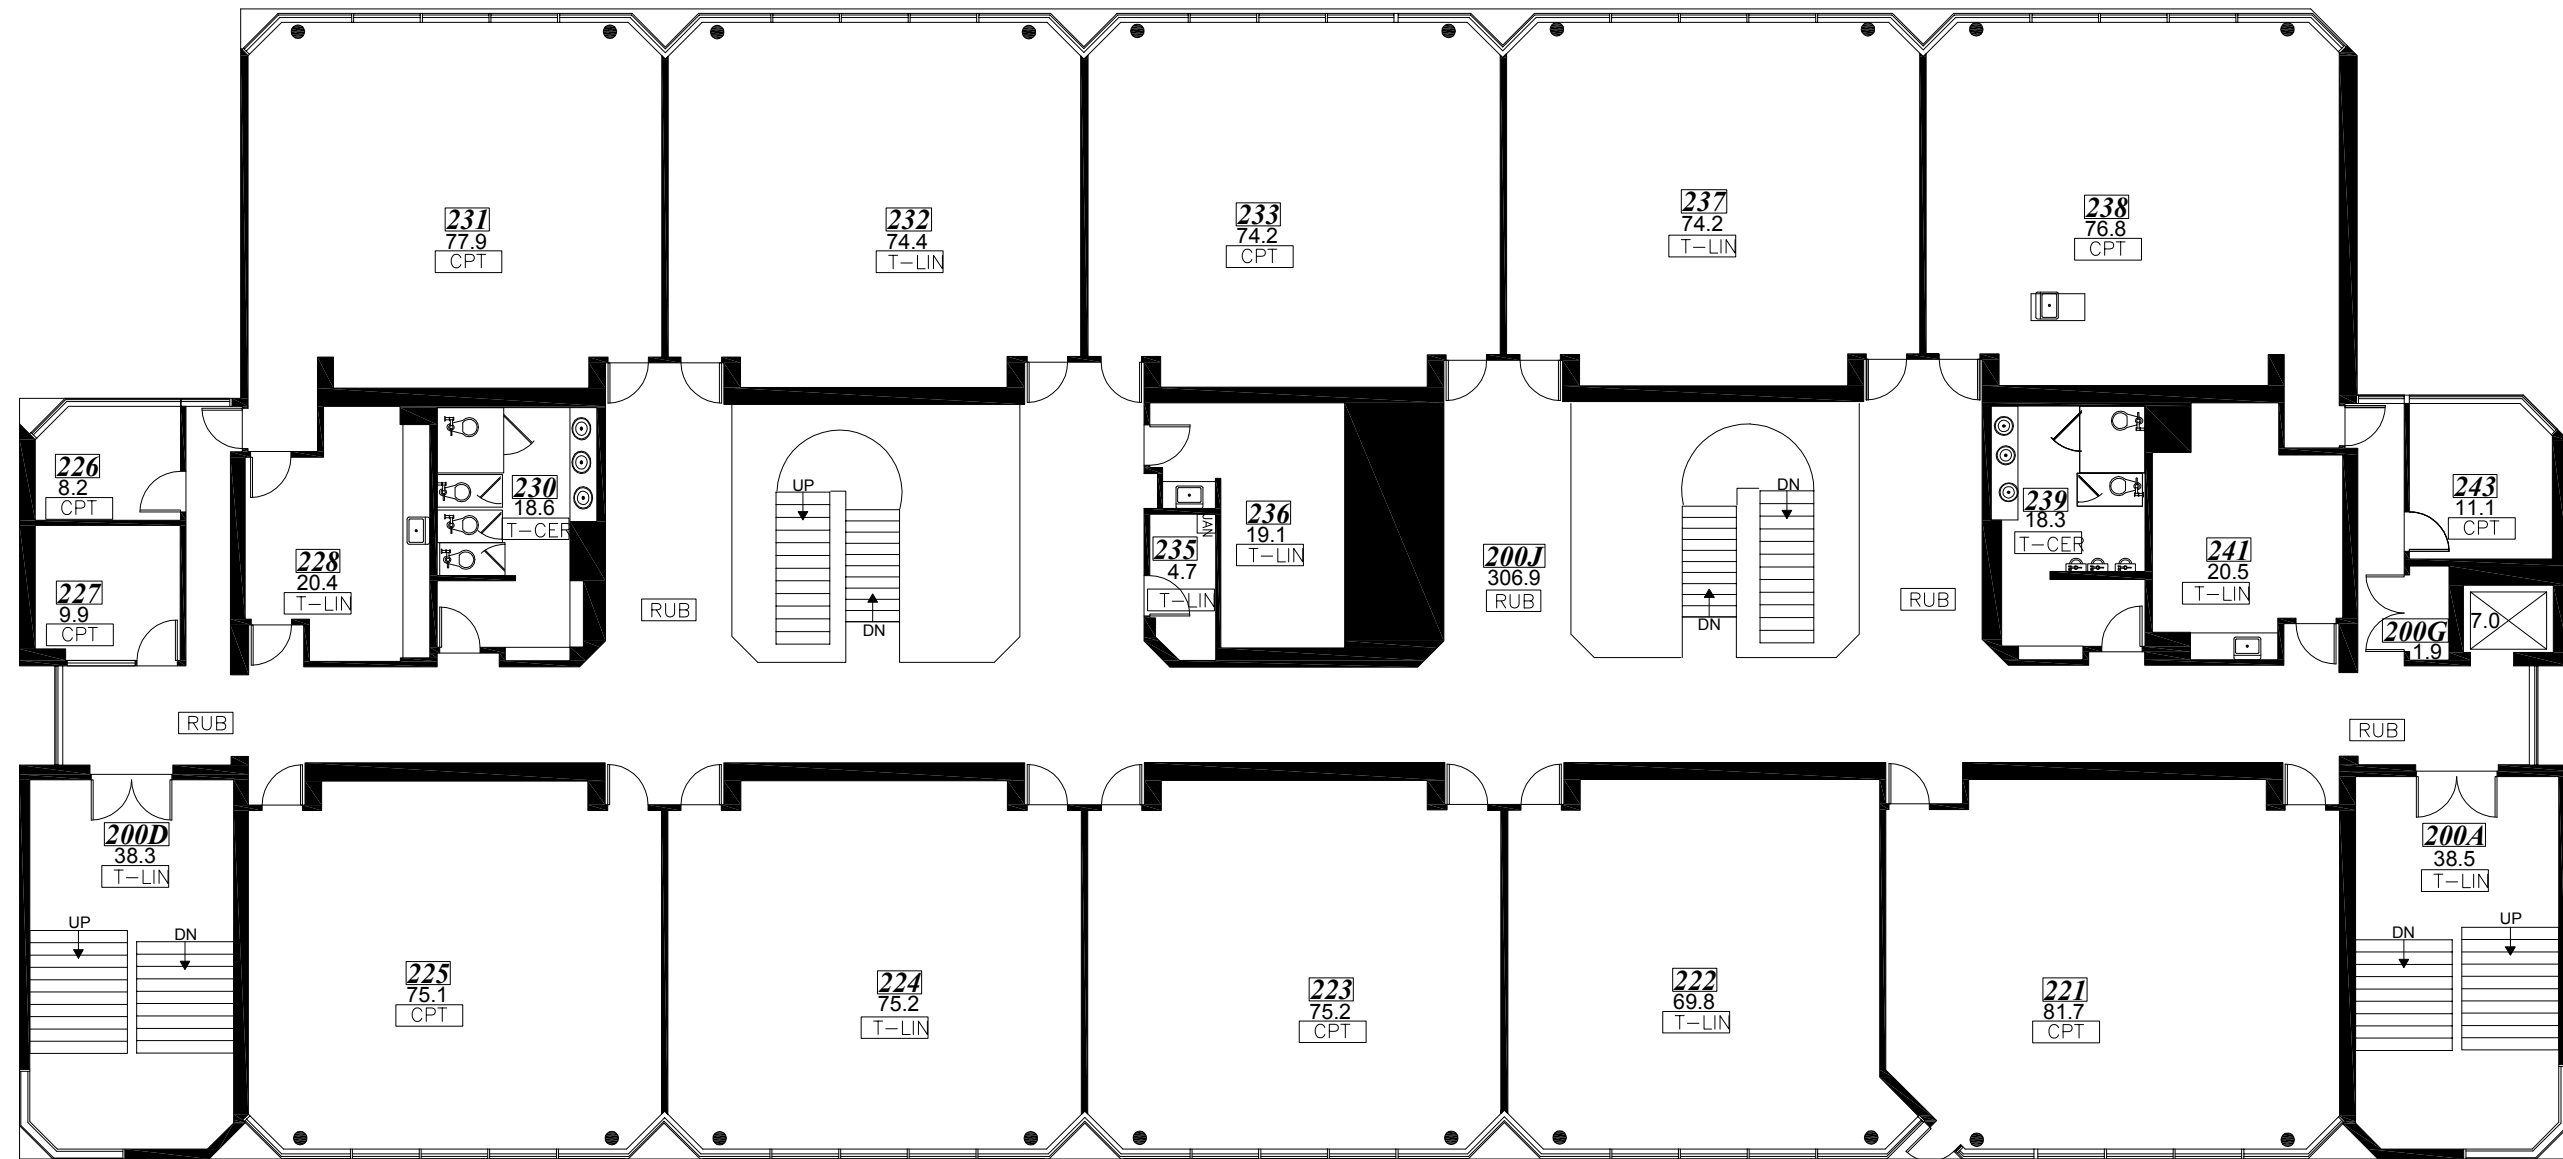

**FLOOR COVERINGS LEGEND**

T-LIN	TILE- LINOLEUM
T-CER	TILE- CERAMIC
CPT	CARPET
RUB	RUBBER

Survey Accuracy: +/- 0.24 %

