


Gross Building Area: 1,386 Sq.M.
(All room areas shown in Sq.M.)

**CEDAR BUILDING
THIRD FLOOR**

ROOM AREAS

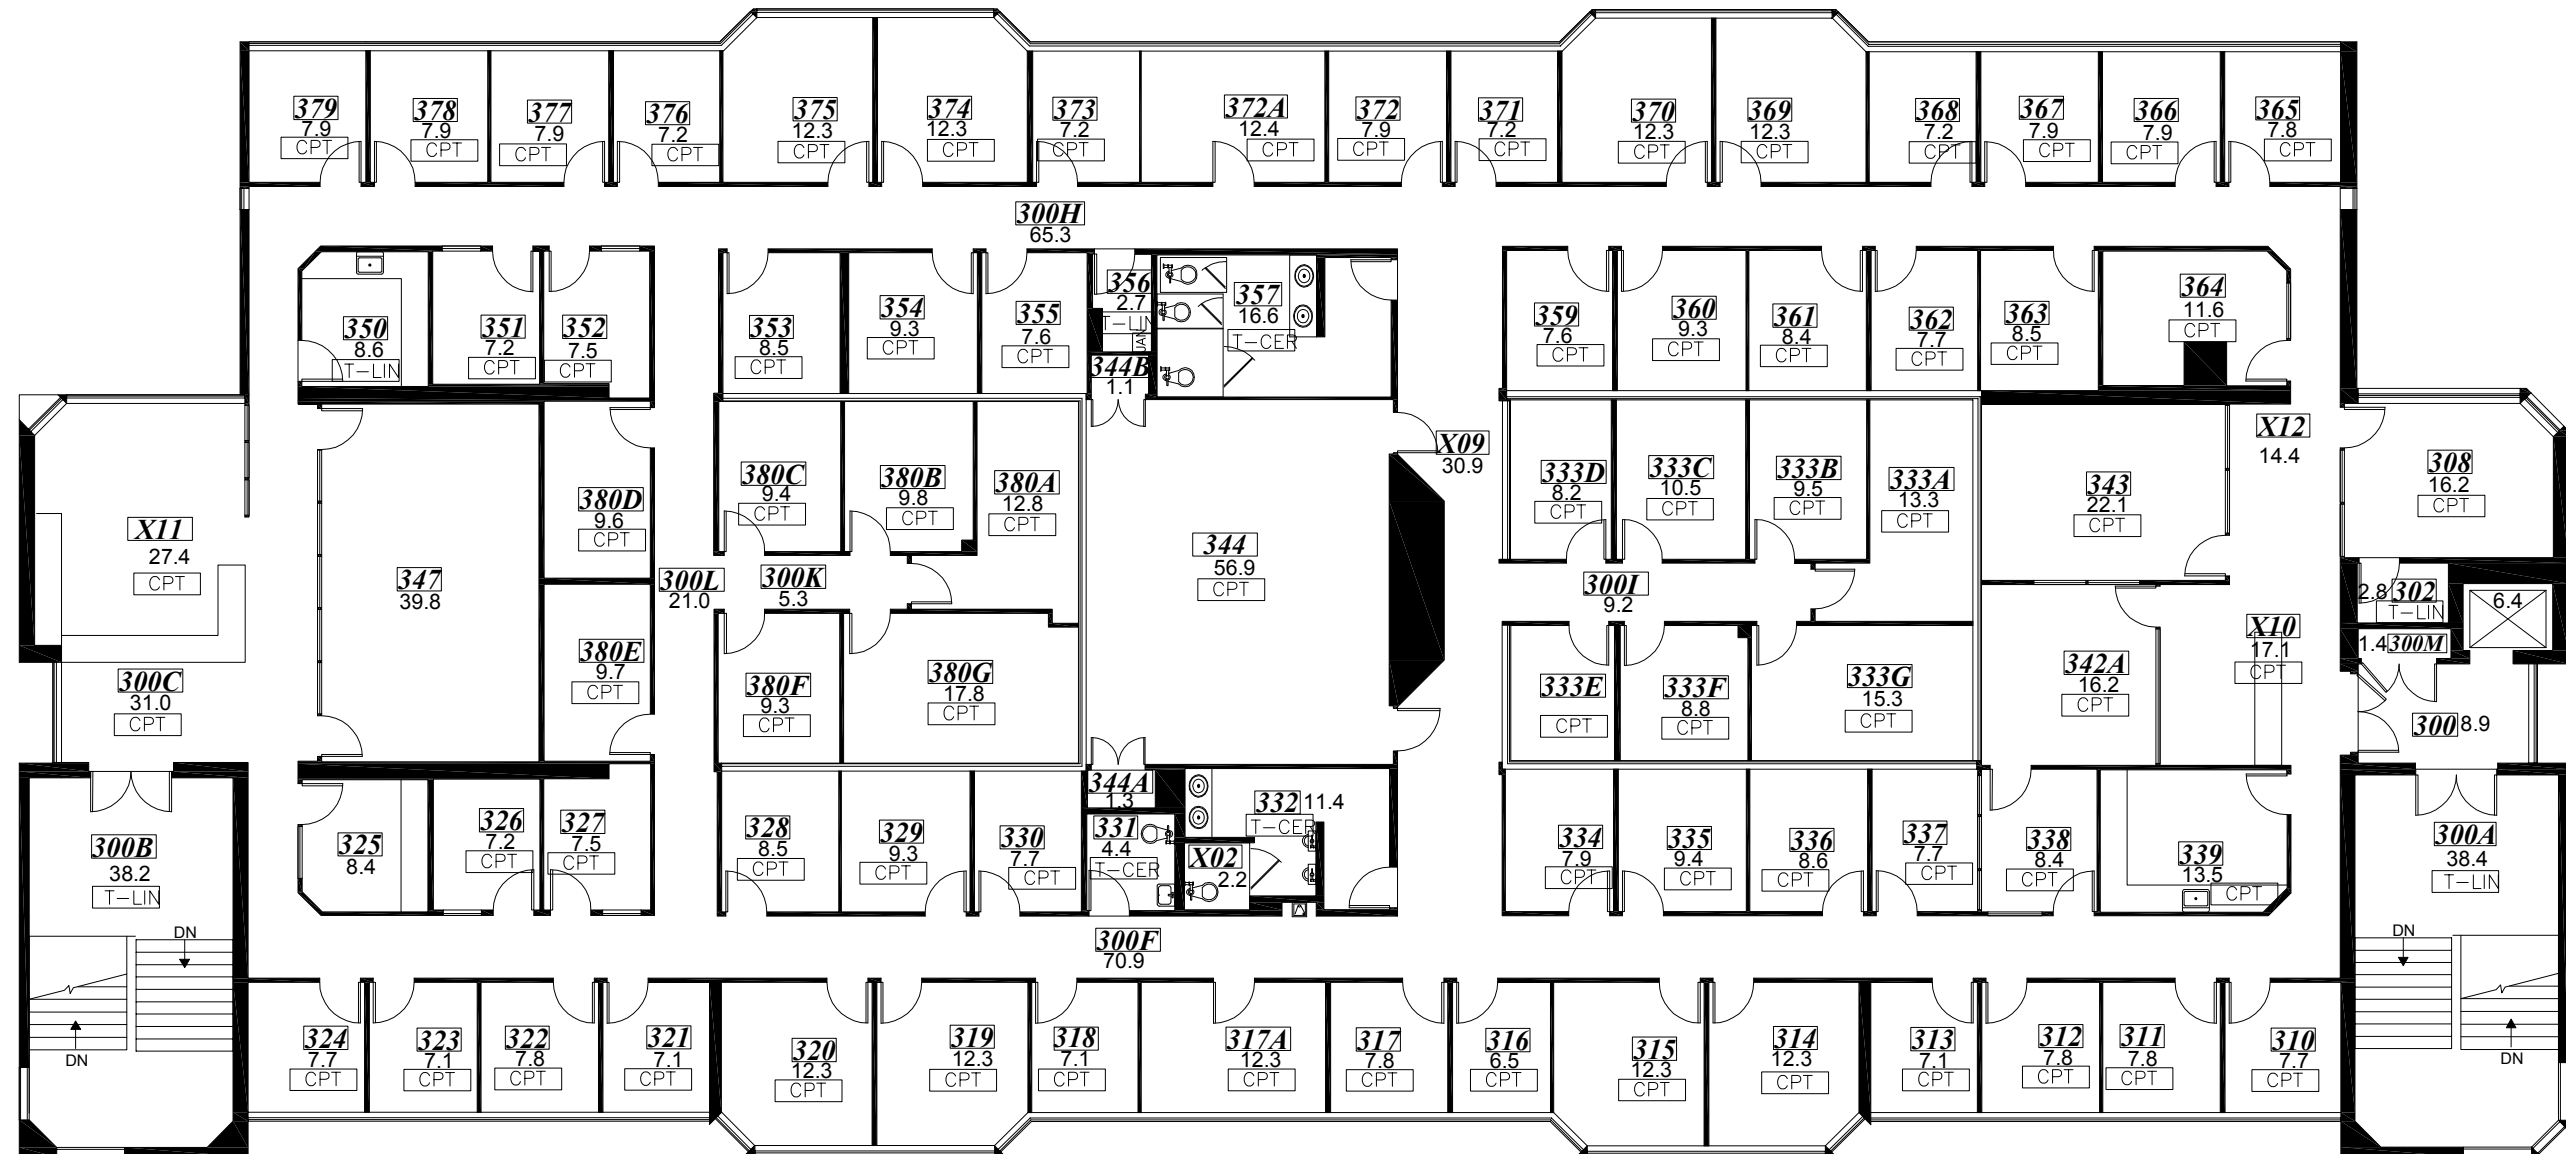

FLOOR COVERINGS LEGEND

T-LIN	TILE- LINOLEUM
T-CER	TILE- CERAMIC
CPT	CARPET

Survey Accuracy: +/- 0.21 %

