


FLOOR PLAN

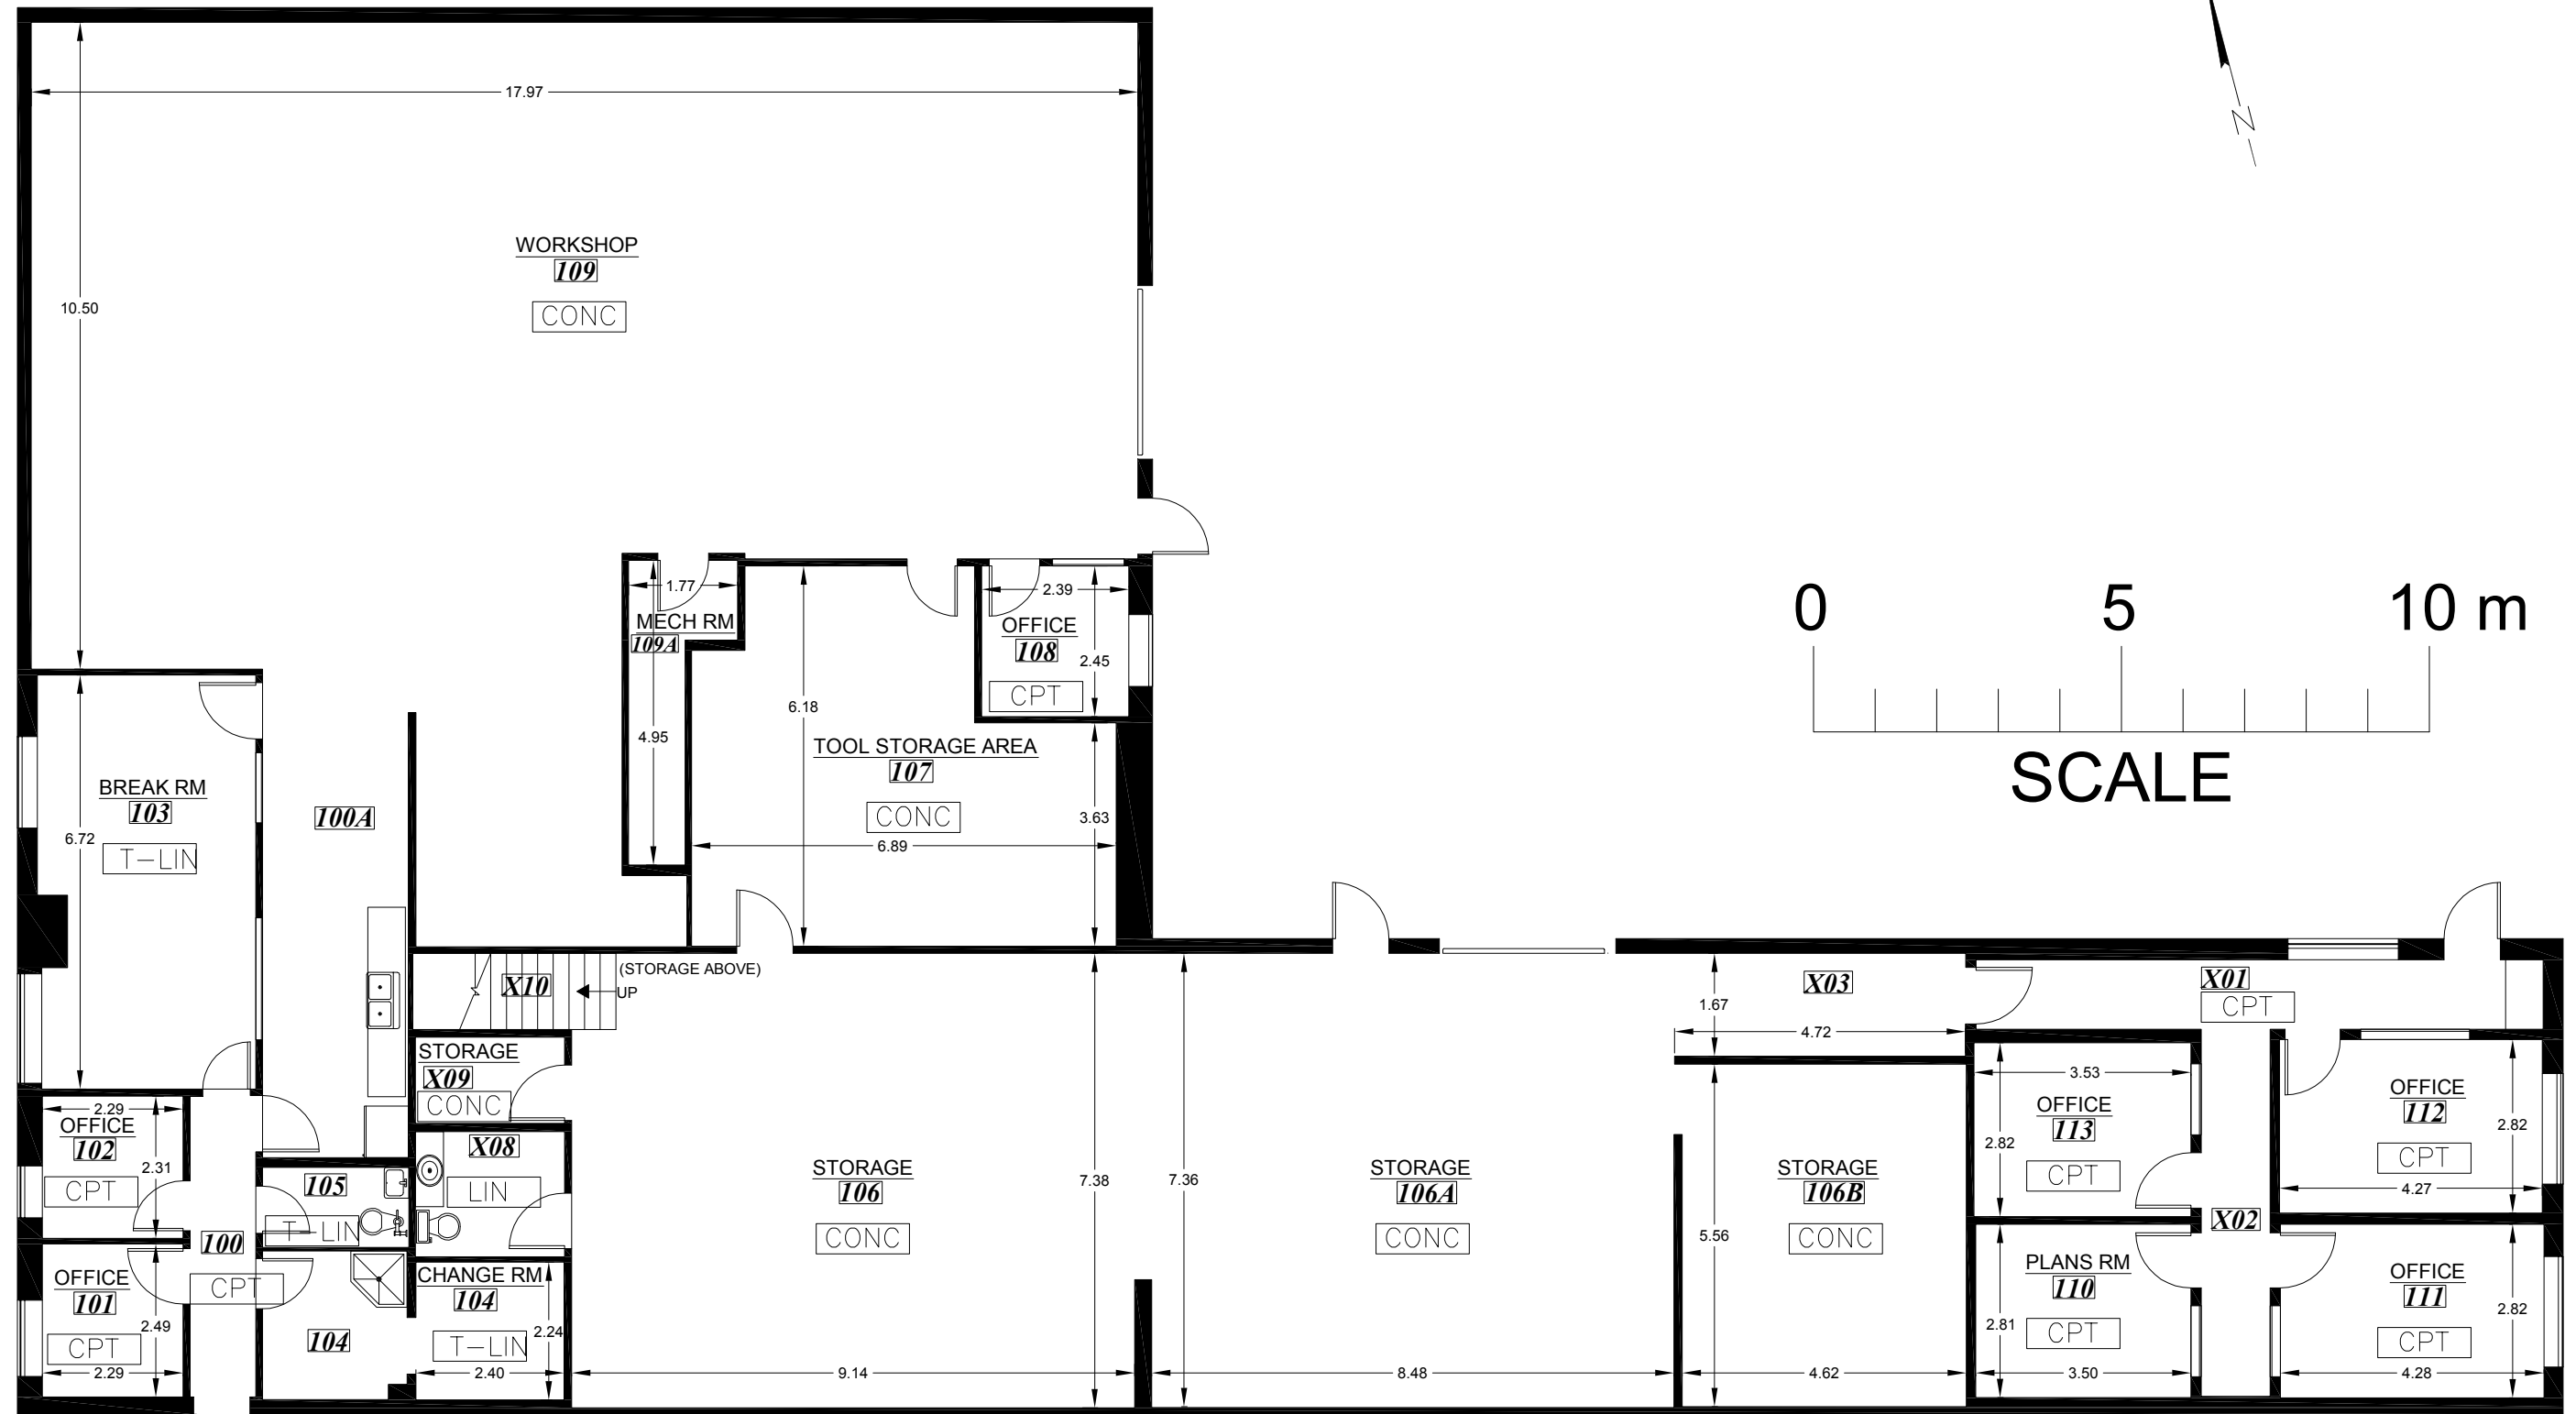

FLOOR COVERINGS LEGEND

T-LIN	TILE- LINOLEUM
CPT	CARPET
CONC	CONCRETE
LIN	LINOLEUM

Survey Accuracy: +/- 0.20 %