


**FIR BUILDING
SECOND FLOOR**

(As Measured: May 2004)
(Last Updated: June 2006)

*Gross Building Area: 1,882 Sq.M.
(All room areas shown in Sq.M.)*

ROOM AREAS

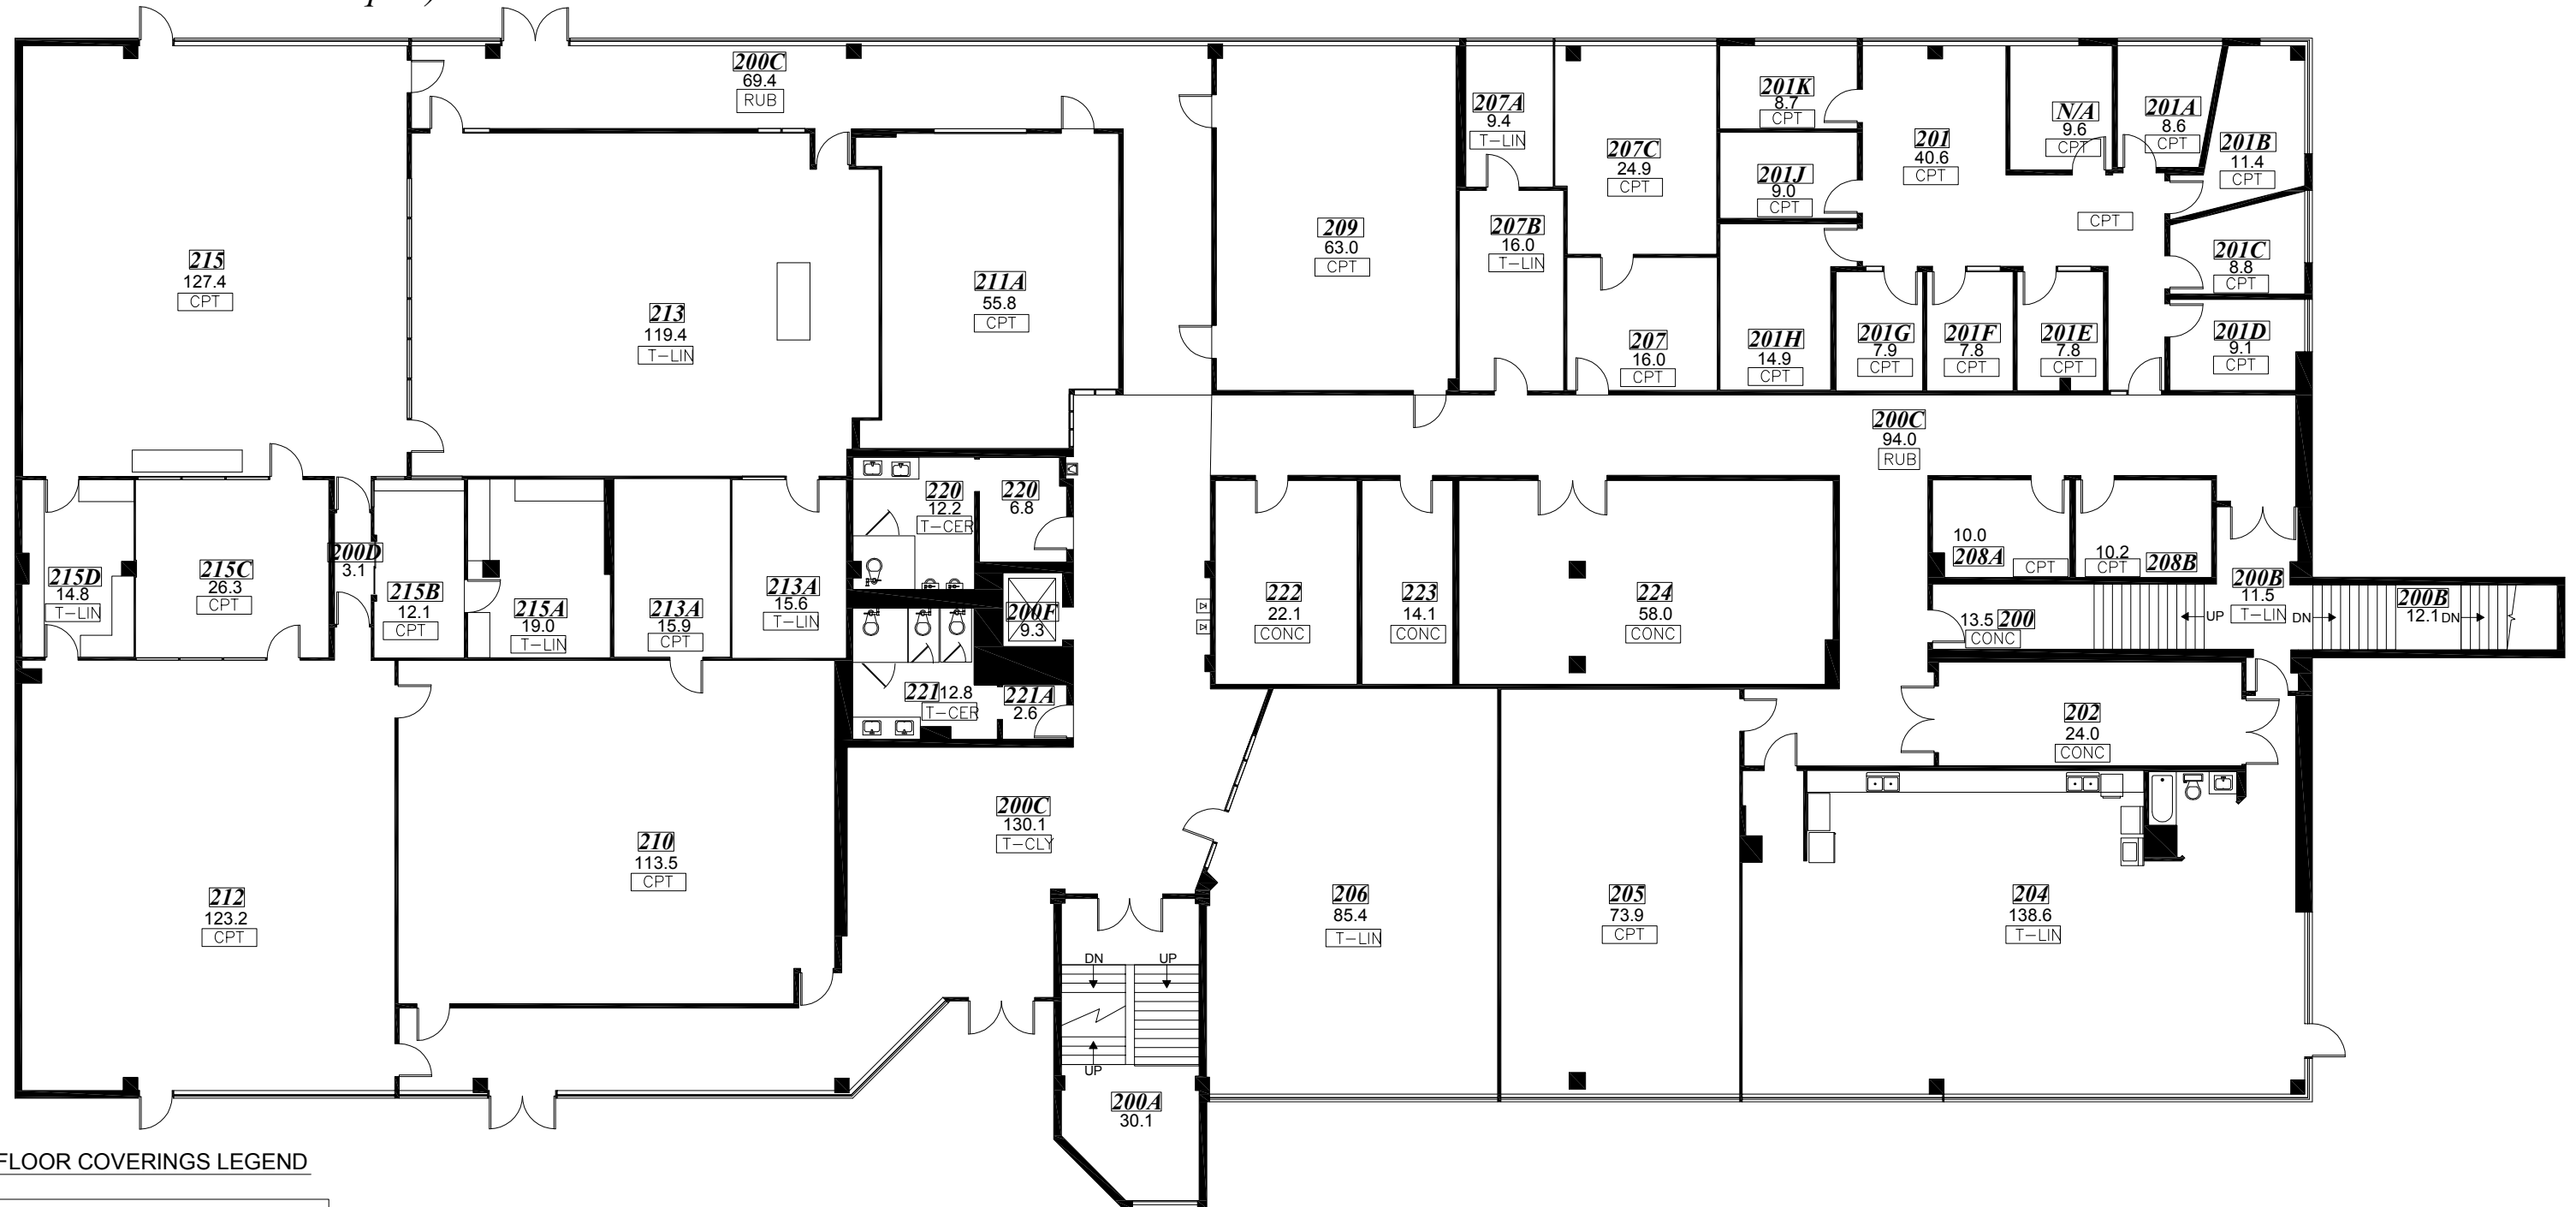

FLOOR COVERINGS LEGEND

[CONC]	CONCRETE
[T-LIN]	TILE- LINOLEUM
[T-CER]	TILE- CERAMIC
[CPT]	CARPET
[T-CLY]	CLAYTILE
[RUB]	RUBBER

