


**FIR BUILDING
THIRD FLOOR**

ROOM AREAS

Gross Building Area: 2,038 Sq.M.
(All room areas shown in Sq.M.)

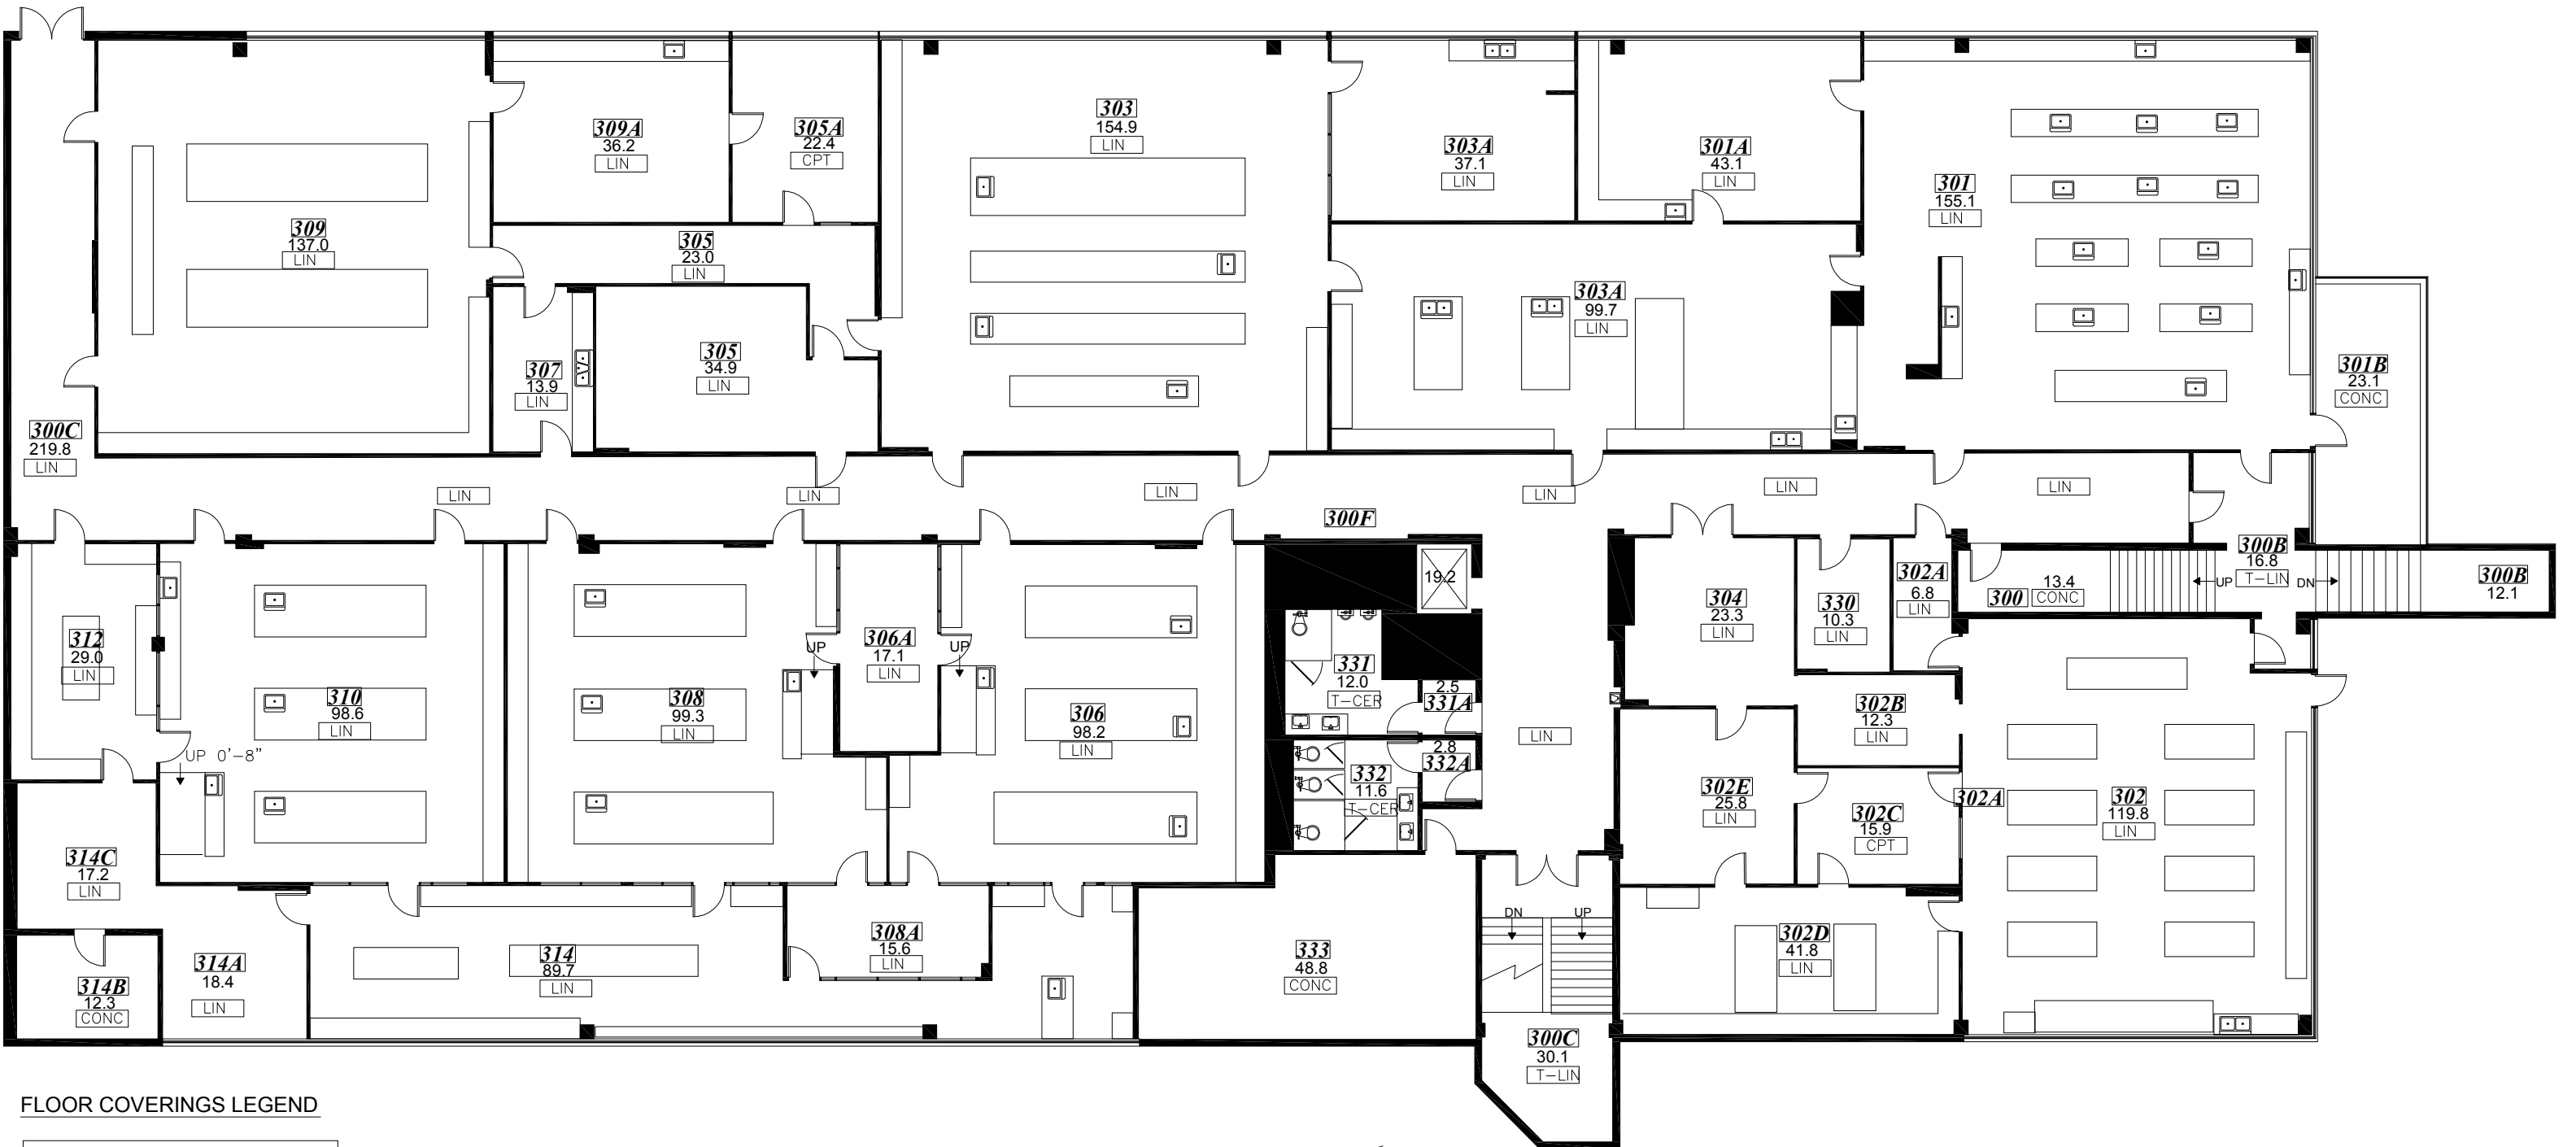

FLOOR COVERINGS LEGEND

CONC	CONCRETE
T-LIN	TILE- LINOLEUM
T-CER	TILE- CERAMIC
CPT	CARPET

