


**P BUILDING  
FIRST FLOOR**

**FLOOR PLAN**

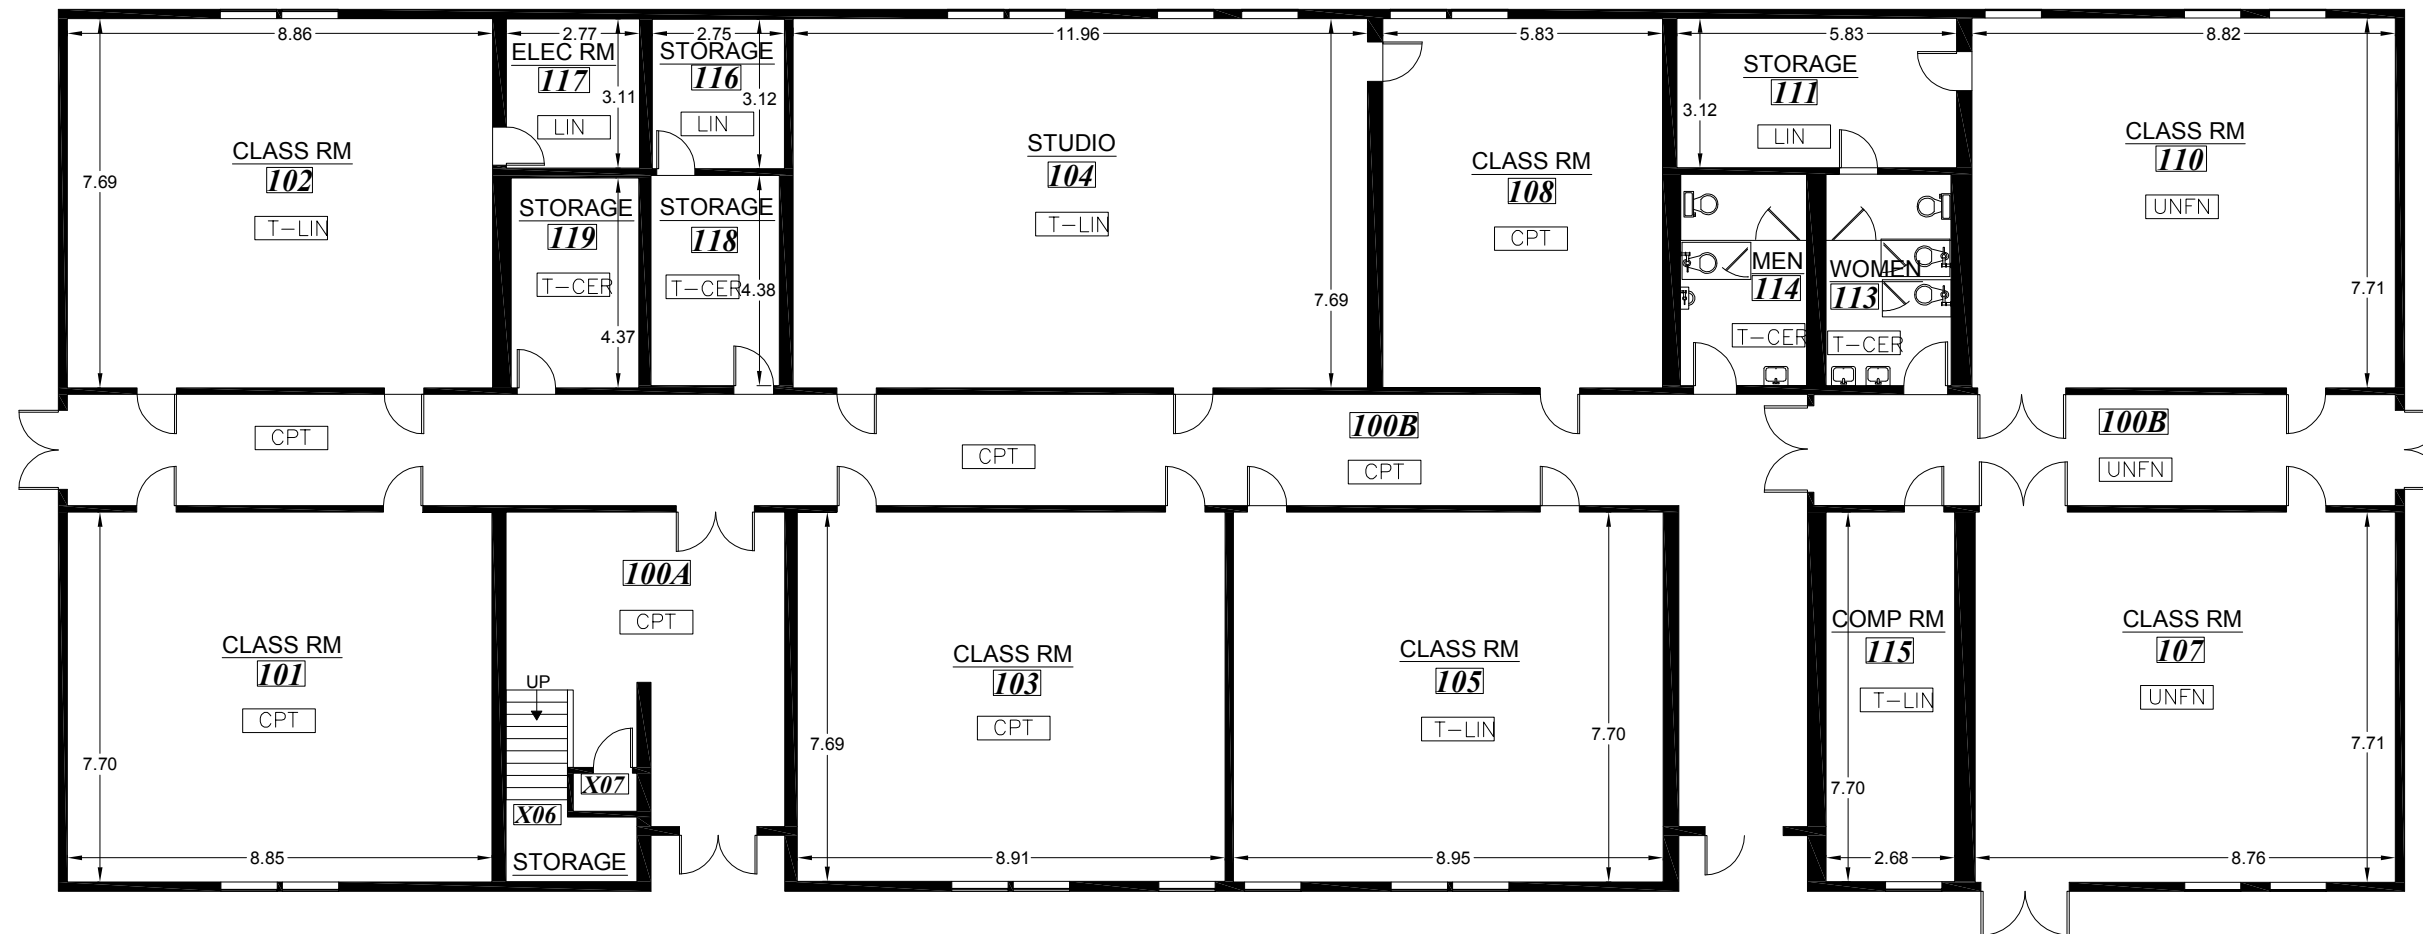

**FLOOR COVERINGS LEGEND**

T-LIN	TILE- LINOLEUM
T-CER	TILE- CERAMIC
CPT	CARPET
UNFN	UNFINISHED
LIN	LINOLEUM

