


**SPORTSPLEX BUILDING
FIRST FLOOR**


*Gross Building Area: 2,613 Sq.M.
(All room areas shown in Sq.M.)*

ROOM AREAS

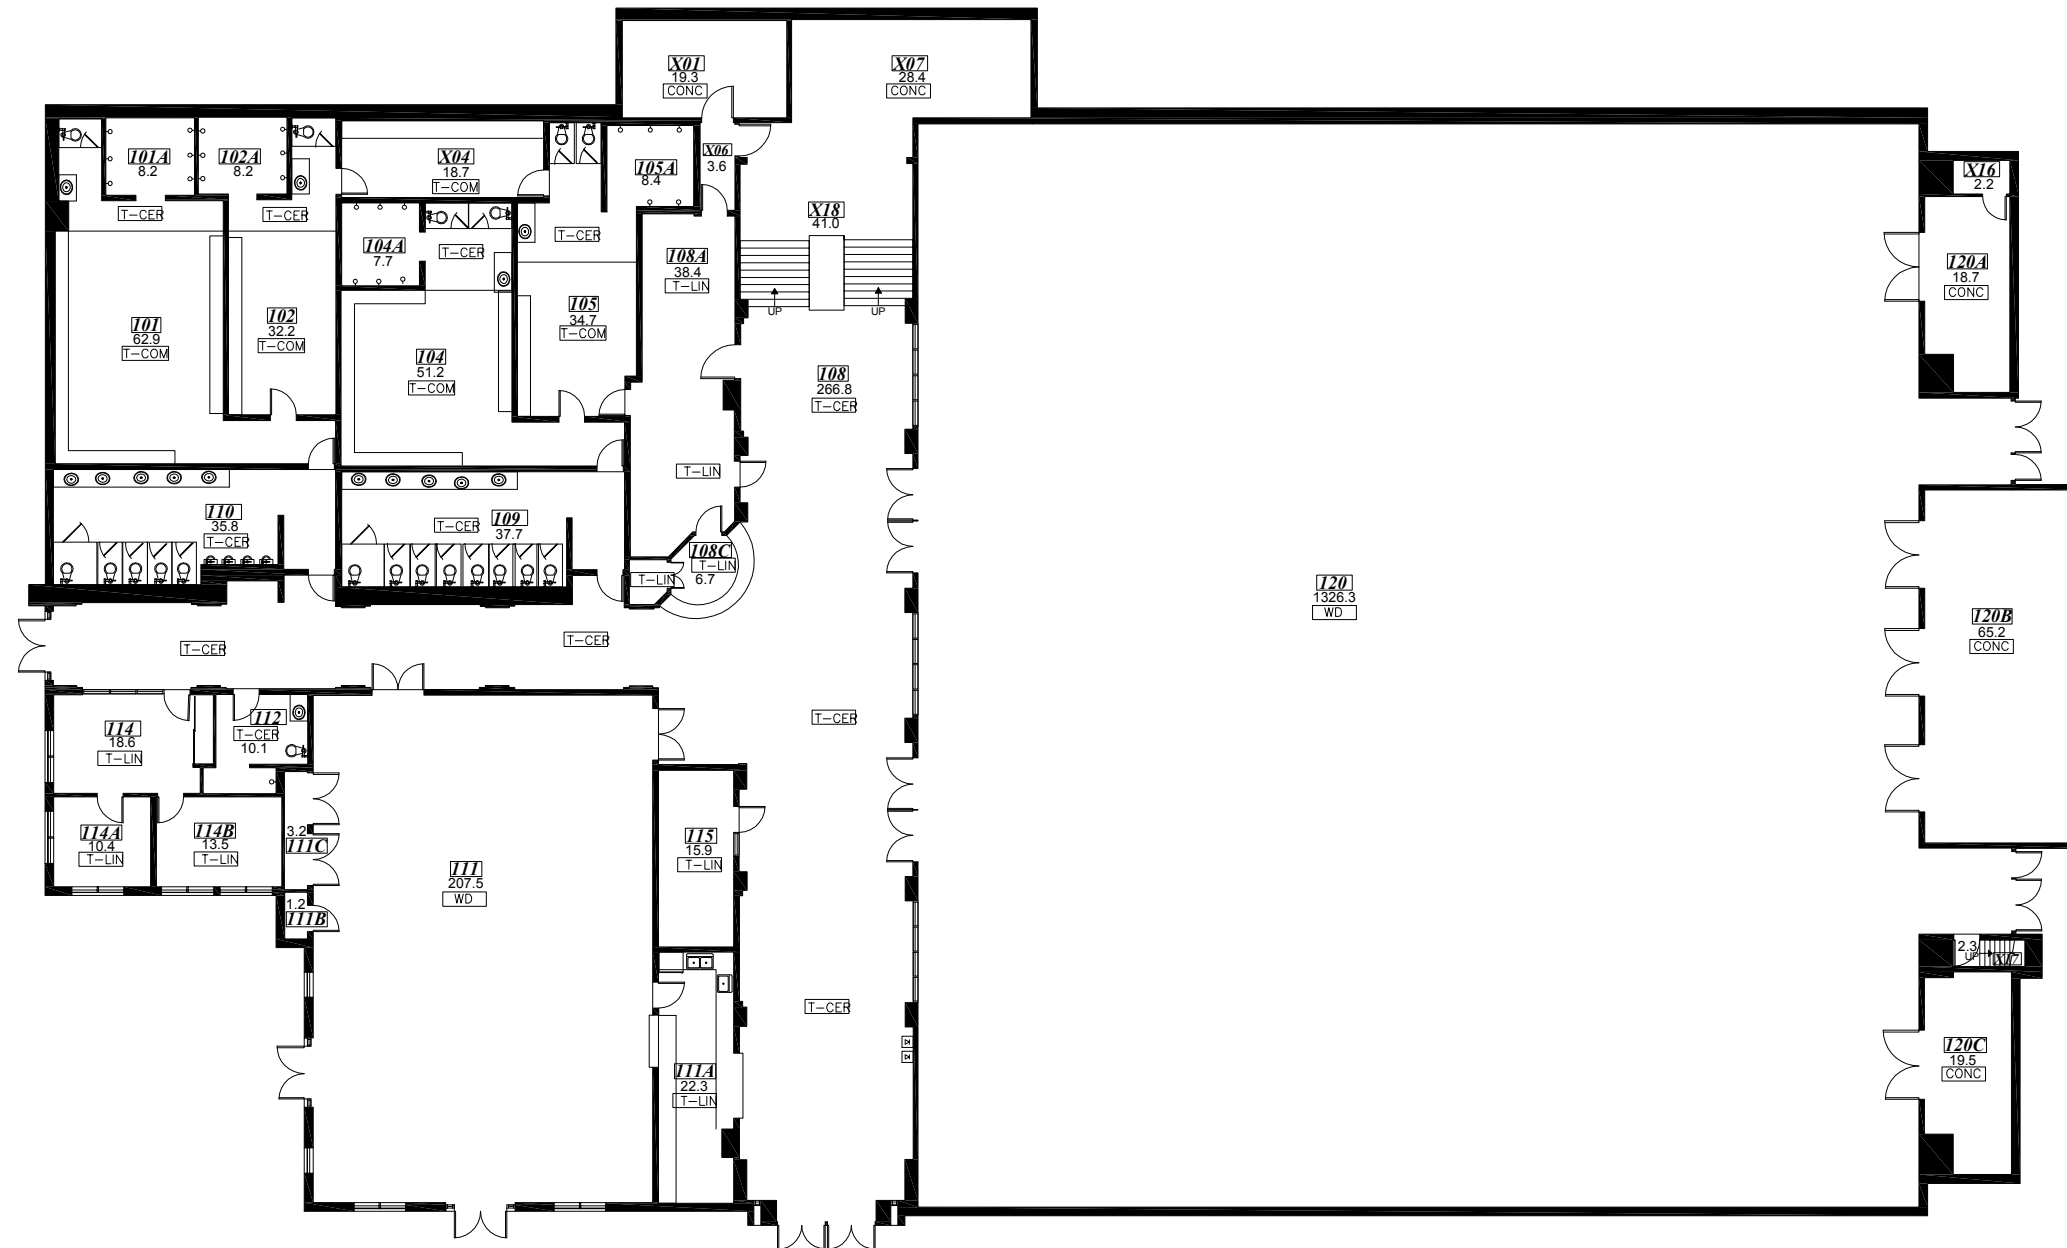

FLOOR COVERINGS LEGEND

CONC	CONCRETE
T-LIN	TILE- LINOLEUM
T-CER	TILE- CERAMIC
T-COM	COMPOSIT TILE
WD	WOOD

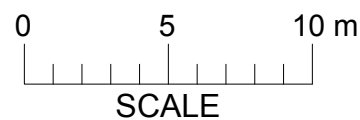

Survey Accuracy: +/- 0.18 %