
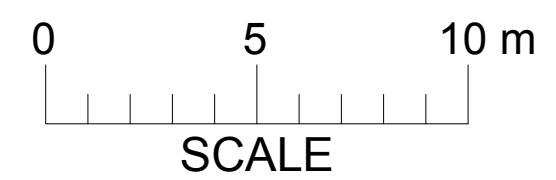


(As Measured: May 2004)
(Last Updated: June 2006)

Gross Building Area: 1,556 Sq.M.
(All room areas shown in Sq.M.)

**STUDIO ART BUILDING
FIRST FLOOR**

ROOM AREAS

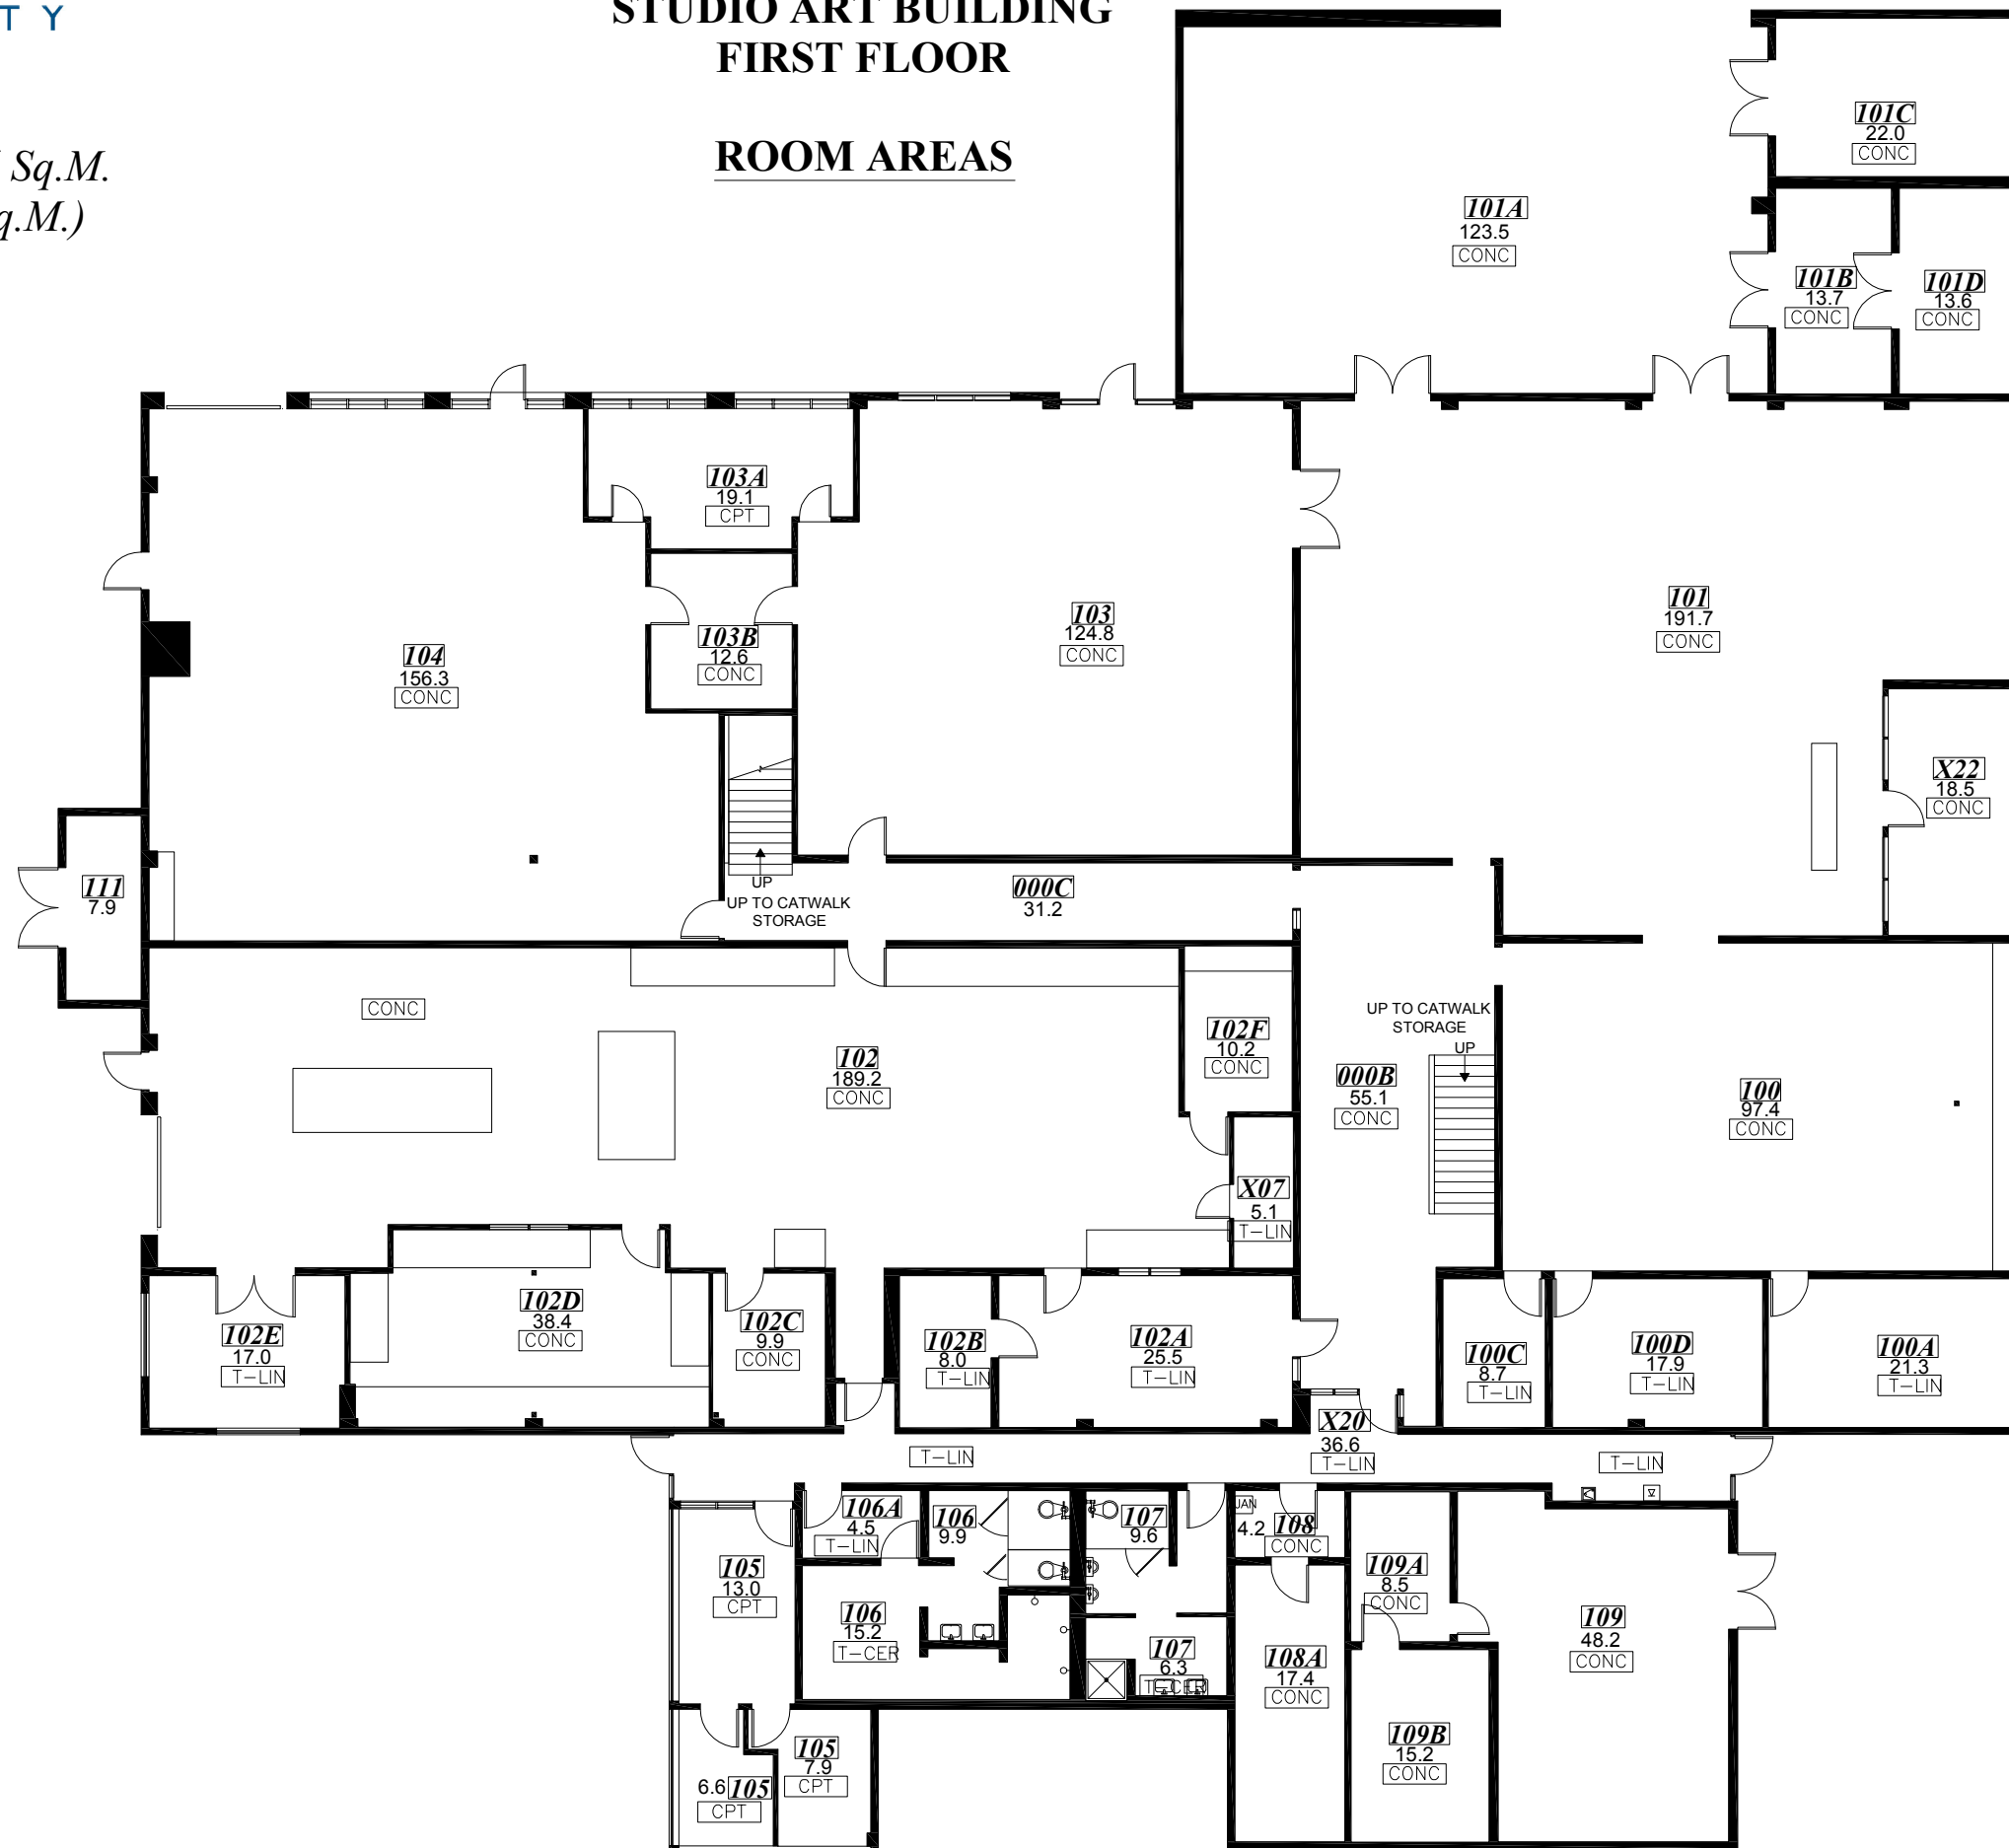

FLOOR COVERINGS LEGEND

T-LIN	TILE- LINOLEUM
T-CER	TILE- CERAMIC
CPT	CARPET
CONC	CONCRETE

Survey Accuracy: +/- 0.17 %

